


位置圖
LOCATION PLAN
比例 SCALE 1:50000 (A4)

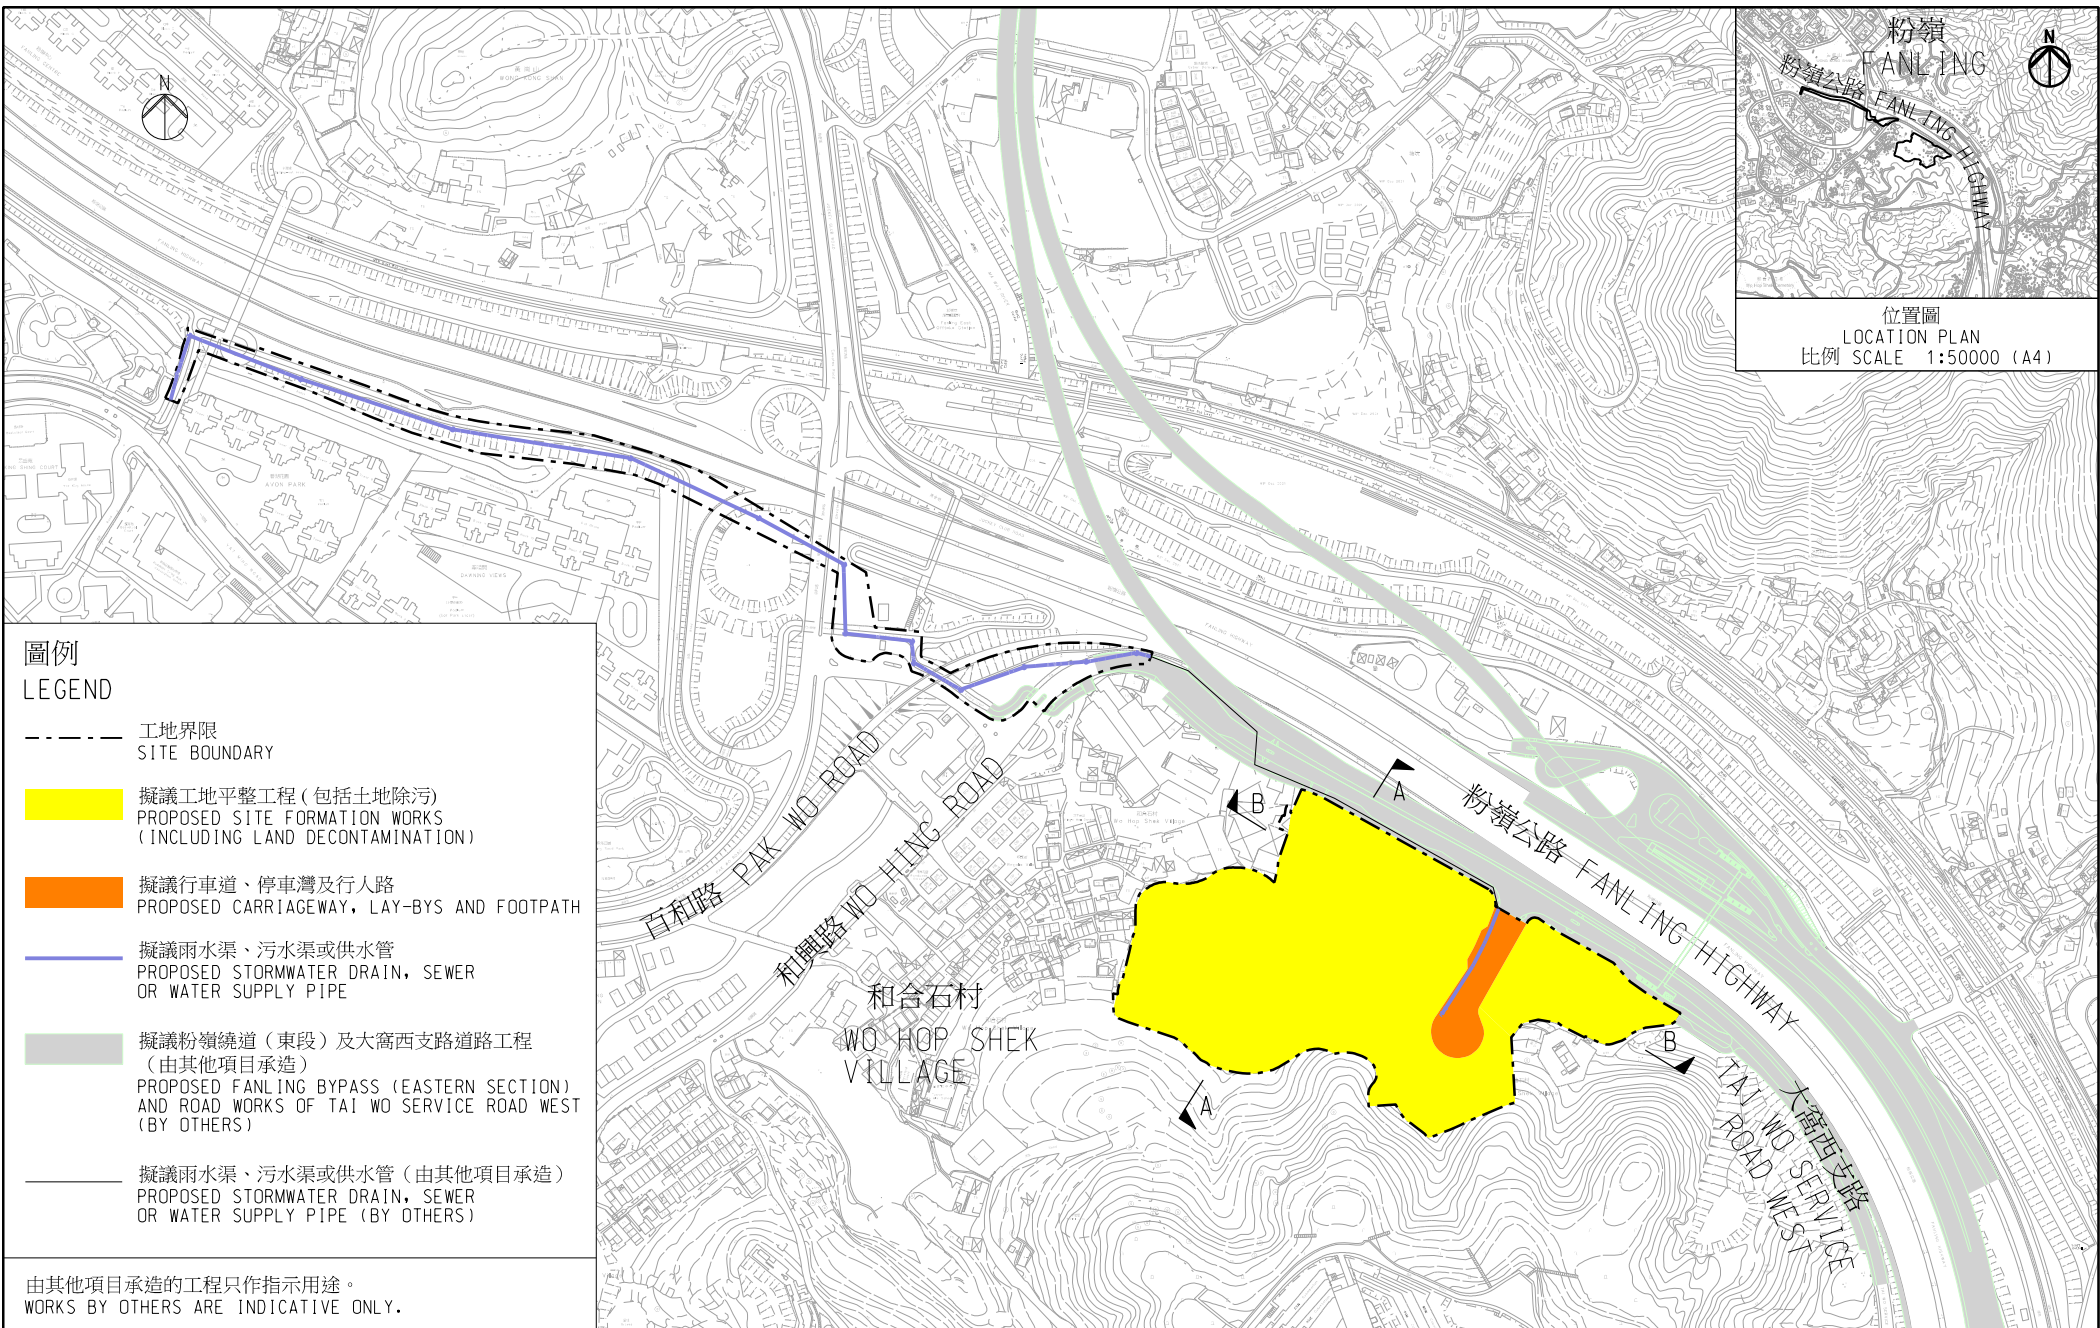

- 圖例**
LEGEND
- 工地界限
SITE BOUNDARY
 - 擬議工地平整工程 (包括土地除污)
PROPOSED SITE FORMATION WORKS (INCLUDING LAND DECONTAMINATION)
 - 擬議行車道、停車灣及行人路
PROPOSED CARRIAGEWAY, LAY-BYS AND FOOTPATH
 - 擬議雨水渠、污水渠或供水管
PROPOSED STORMWATER DRAIN, SEWER OR WATER SUPPLY PIPE
 - 擬議粉嶺繞道 (東段) 及大窩西支路道路工程 (由其他項目承造)
PROPOSED FANLING BYPASS (EASTERN SECTION) AND ROAD WORKS OF TAI WO SERVICE ROAD WEST (BY OTHERS)
 - 擬議雨水渠、污水渠或供水管 (由其他項目承造)
PROPOSED STORMWATER DRAIN, SEWER OR WATER SUPPLY PIPE (BY OTHERS)

由其他項目承造的工程只作指示用途。
WORKS BY OTHERS ARE INDICATIVE ONLY.

工程計劃項目編號784CL
粉嶺第48區公營房屋發展的工地平整及基礎設施工程

PWP ITEM NO. 784CL
SITE FORMATION AND INFRASTRUCTURE WORKS FOR PUBLIC HOUSING DEVELOPMENT AT AREA 48, FANLING

工地平面圖
SITE PLAN

比例 SCALE 1:5000 (A4)