


400 x 400 NAIL HEAD

600 x 600 NAIL HEAD

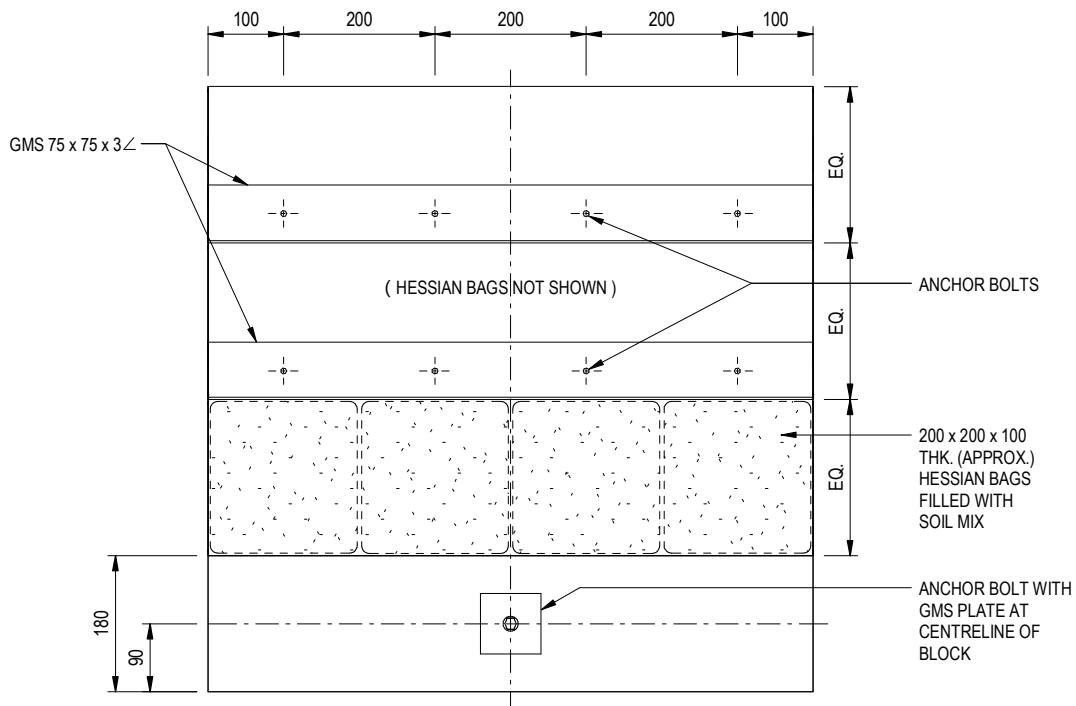

800 x 800 NAIL HEAD

**VIEW NORMAL TO RECESSED SOIL NAIL HEAD
FOR HYDROSEEDING SURFACE WITH NON-BIODEGRADABLE
EROSION CONTROL MAT OR / AND WIRE MESH
(EROSION CONTROL MAT AND WIRE MESH NOT SHOWN FOR CLARITY)**


SCALE 1 : 10

NOTES:

1. ALL DIMENSIONS ARE IN MILLIMETRES.
2. FOR EVERY 200 x 200 x 100 THK. (APPROX.) BAG OF SOIL MIX, INCORPORATE 50 g OF PRE-PLANTING FERTILIZER AND 10 g OF WATER RETAINING CRYSTALS.

D	BIM OBJECT REVISION.	Original Signed	12.2025
C	DRAWING TITLE AMENDED.	Original Signed	06.2015
B	DRAWING TITLE AND SUB-TITLE AMENDED.	Original Signed	03.2015
A	GMS ADDED FOR STEEL WORKS.	Original Signed	08.2007
REF.	REVISION	SIGNATURE	DATE

**TYPICAL DETAILS OF
SOIL NAIL
(SHEET 5 OF 8)**

		CIVIL ENGINEERING AND DEVELOPMENT DEPARTMENT	
SCALE AS SHOWN		DRAWING NO.	
DATE DEC 2005		C2106 /5D	