



400 x 400 NAIL HEAD

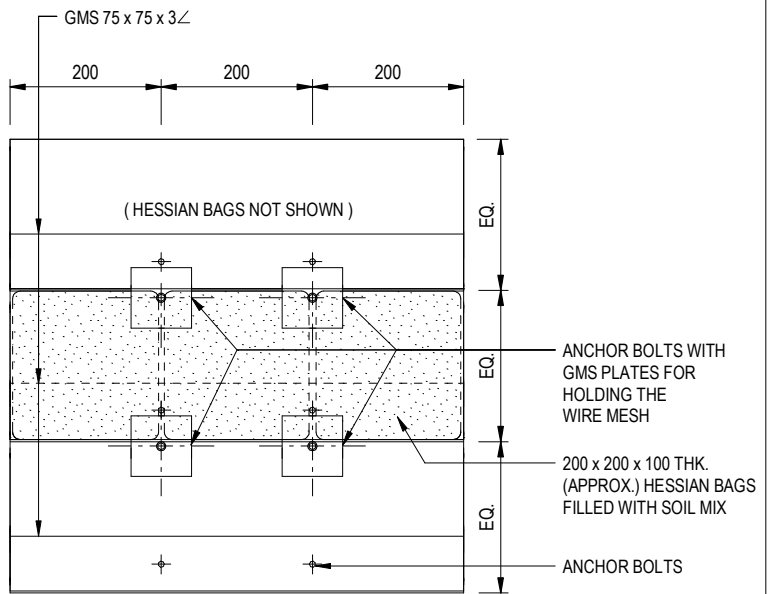

600 x 600 NAIL HEAD

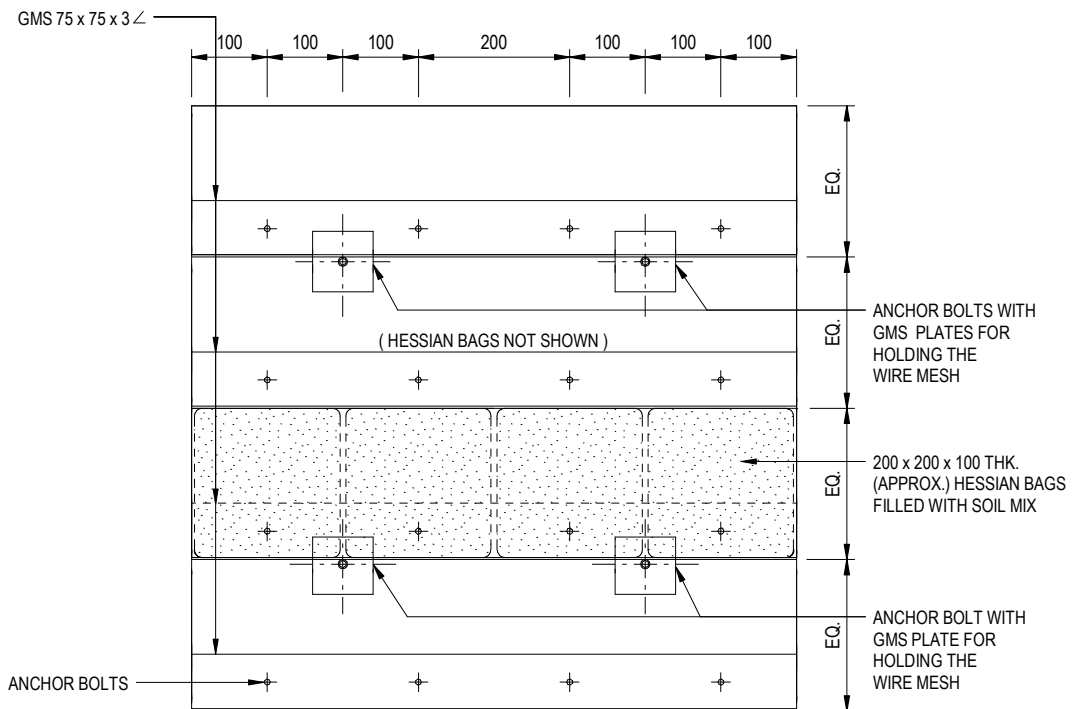

800 x 800 NAIL HEAD

**VIEW NORMAL TO RECESSED SOIL NAIL HEAD
FOR HYDROSEEDING SURFACE WITH
BIODEGRADABLE EROSION CONTROL MAT
(EROSION CONTROL MAT AND WIRE MESH NOT SHOWN FOR CLARITY)**

SCALE 1:10

NOTES:

- ALL DIMENSIONS ARE IN MILLIMETRES.
- FOR EVERY 200 x 200 x 100 THK. (APPROX.) BAG OF SOIL MIX, INCORPORATE 50 g OF PRE-PLANTING FERTILIZER AND 10 g OF WATER RETAINING CRYSTALS.

A	BIM OBJECT REVISION.	Original Signed	12.2025
-	NEW ISSUE.	Original Signed	06.2015
REF.	REVISION	SIGNATURE	DATE

**TYPICAL DETAILS OF
SOIL NAIL
(SHEET 8 OF 8)**

		CIVIL ENGINEERING AND DEVELOPMENT DEPARTMENT	
SCALE	AS SHOWN	DRAWING NO.	C2106 /8A
DATE	JUN 2015		