


FRONT ELEVATION

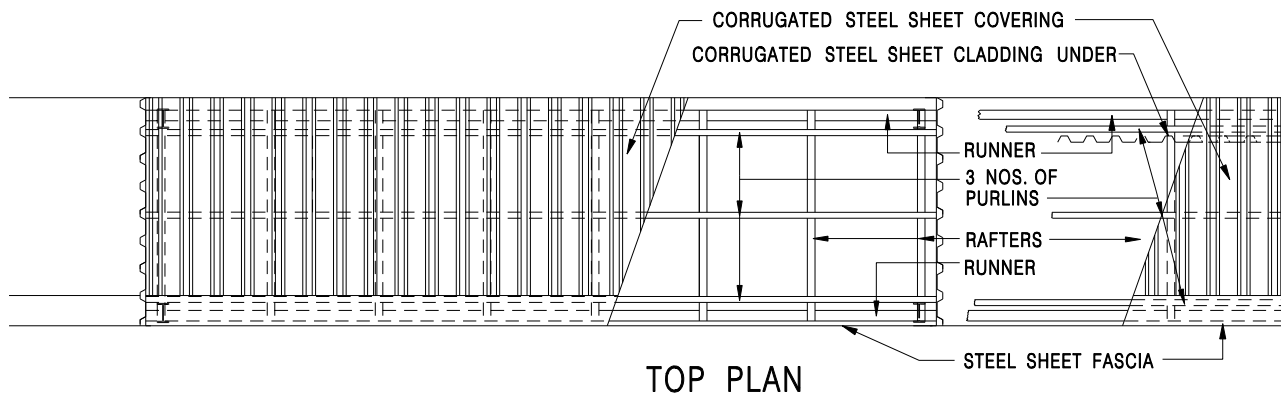

TOP PLAN

I	NOTES MOVED TO C1005/5 MINOR AMENDMENT & TITLE AMENDED	Original Signed	03.2015
H	NOTES REVISED	Original Signed	09.2007
G	NAME OF DEPARTMENT AMENDED	Original Signed	02.2005
F	NOTES REVISED	Original Signed	02.2004
REF.	REVISION	SIGNATURE	DATE

HOARDING TYPE II  
(SHEET 1 OF 5)



CIVIL ENGINEERING AND  
DEVELOPMENT DEPARTMENT

SCALE 1 : 50

DRAWING NO.

DATE JAN 1991

C1005/11