

Annex A

位置圖 LOCATION PLAN
比例 SCALE 1 : 30 000 (A4)

圖例 LEGEND

工地界限
SITE BOUNDARY

擬議公營房屋用地的工地平整工程
(包括重置現有滑板場 / 擬議排水設施)
PROPOSED SITE FORMATION WORKS AT
PUBLIC HOUSING SITE
(INCLUDING REPROVISION OF EXISTING
SKATEBOARD GROUND /
PROPOSED DRAINAGE FACILITIES)

擬議道路改善工程 (包括行車道、停車灣及
行人路等)
PROPOSED ROAD IMPROVEMENT WORKS
(INCLUDING CARRIAGEWAY, LAY-BY
AND FOOTPATH, ETC.)

擬議有蓋行人天橋及相關升降機設施
PROPOSED COVERED FOOTBRIDGE WITH
ASSOCIATED LIFT FACILITIES

擬議有蓋行人通道
PROPOSED COVERED WALKWAY

擬議供水管、污水渠或雨水渠
PROPOSED WATER SUPPLY PIPE,
SEWER OR STORMWATER DRAIN

擬議斜坡
PROPOSED SLOPE

擬議護土牆
PROPOSED RETAINING WALL

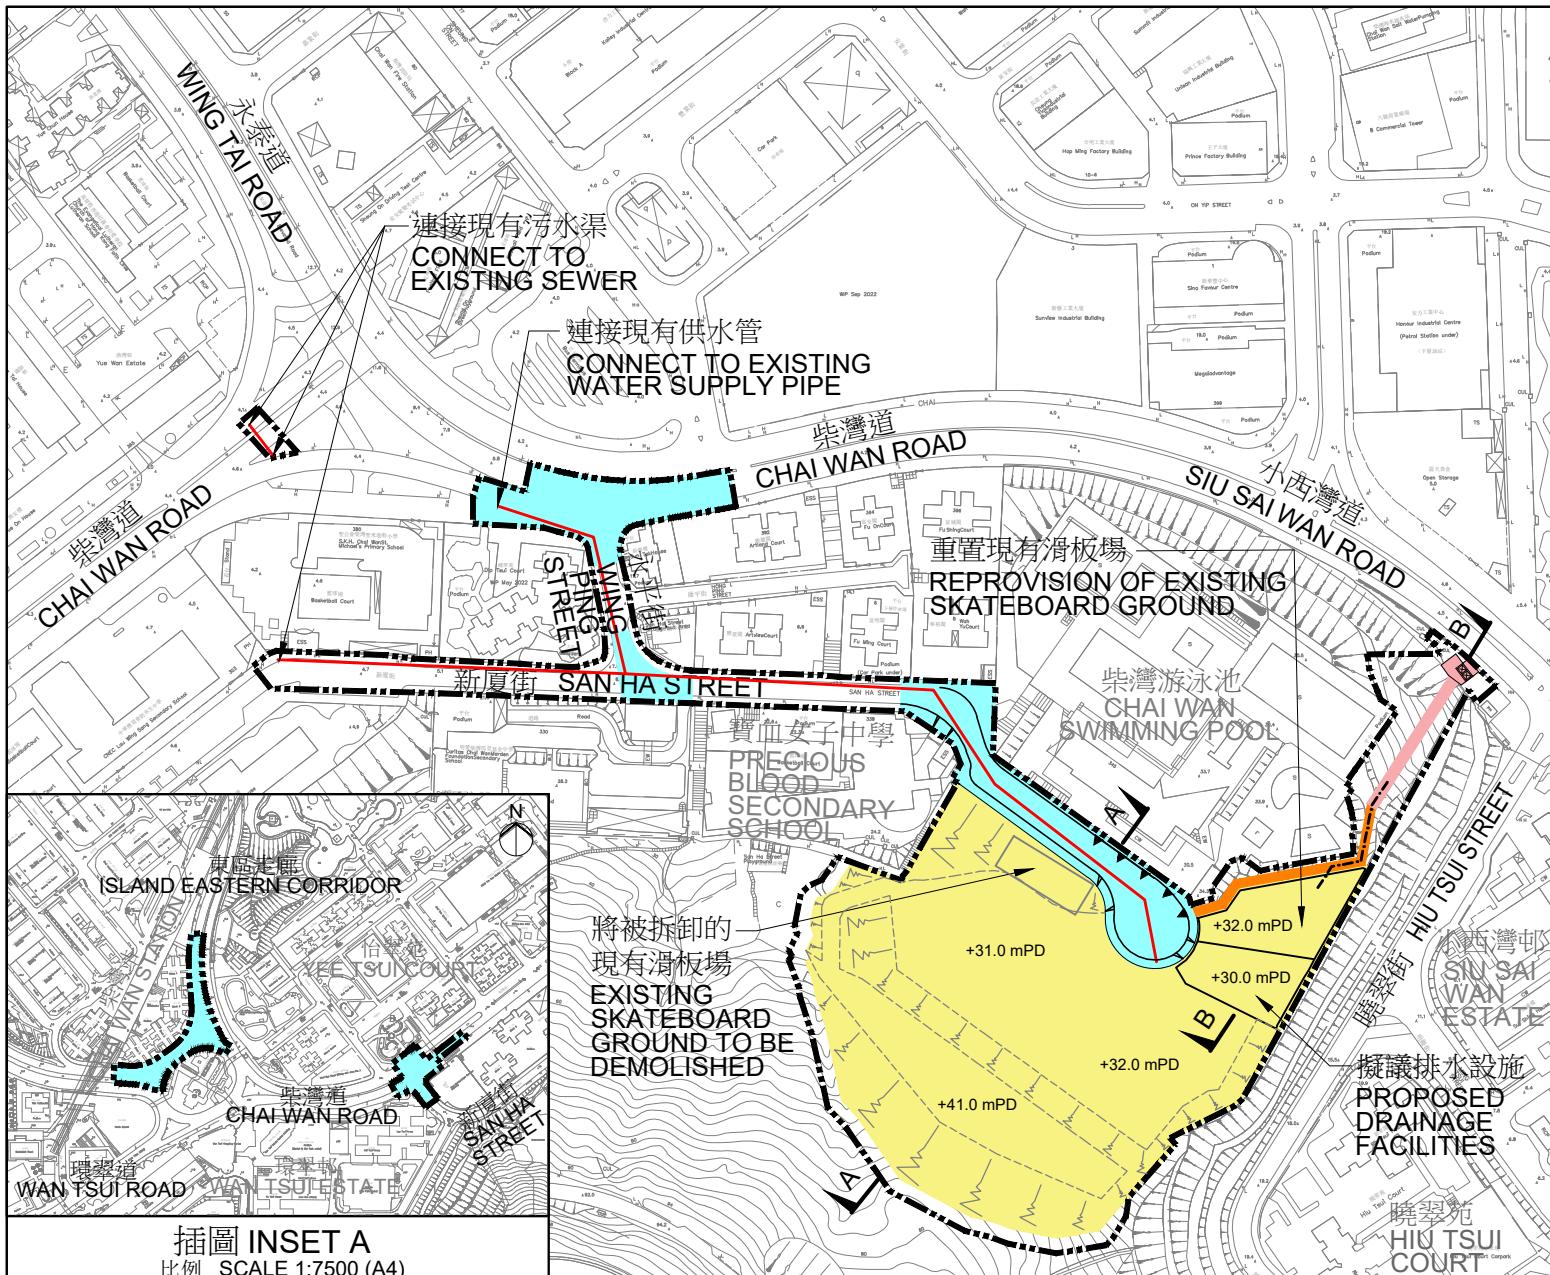


插圖 INSET A
比例 SCALE 1:7500 (A4)

工程計劃項目編號 B883CL
柴灣近柴灣游泳池公營房屋發展的工地平整及基礎設施工程
PWP ITEM NO. B883CL
SITE FORMATION AND INFRASTRUCTURE WORKS
FOR PUBLIC HOUSING DEVELOPMENT NEAR CHAI WAN SWIMMING POOL, CHAI WAN

工地平面圖
SITE PLAN

比例 SCALE 1:3000 (A4)