


位置圖 LOCATION PLAN

比例 SCALE 1 : 20 000

- 圖例 LEGEND:
- 已完成的污水泵房
COMPLETED SEWAGE PUMPING STATION
 - 已完成600mm直徑的無壓污水幹渠
COMPLETED 600mm DIAMETER GRAVITY TRUNK SEWER
 - 已完成500mm直徑的雙管加壓污水管
COMPLETED 500mm DIAMETER TWIN RISING MAINS
 - 已完成750mm直徑的無壓污水幹渠
COMPLETED 750mm DIAMETER GRAVITY TRUNK SEWER

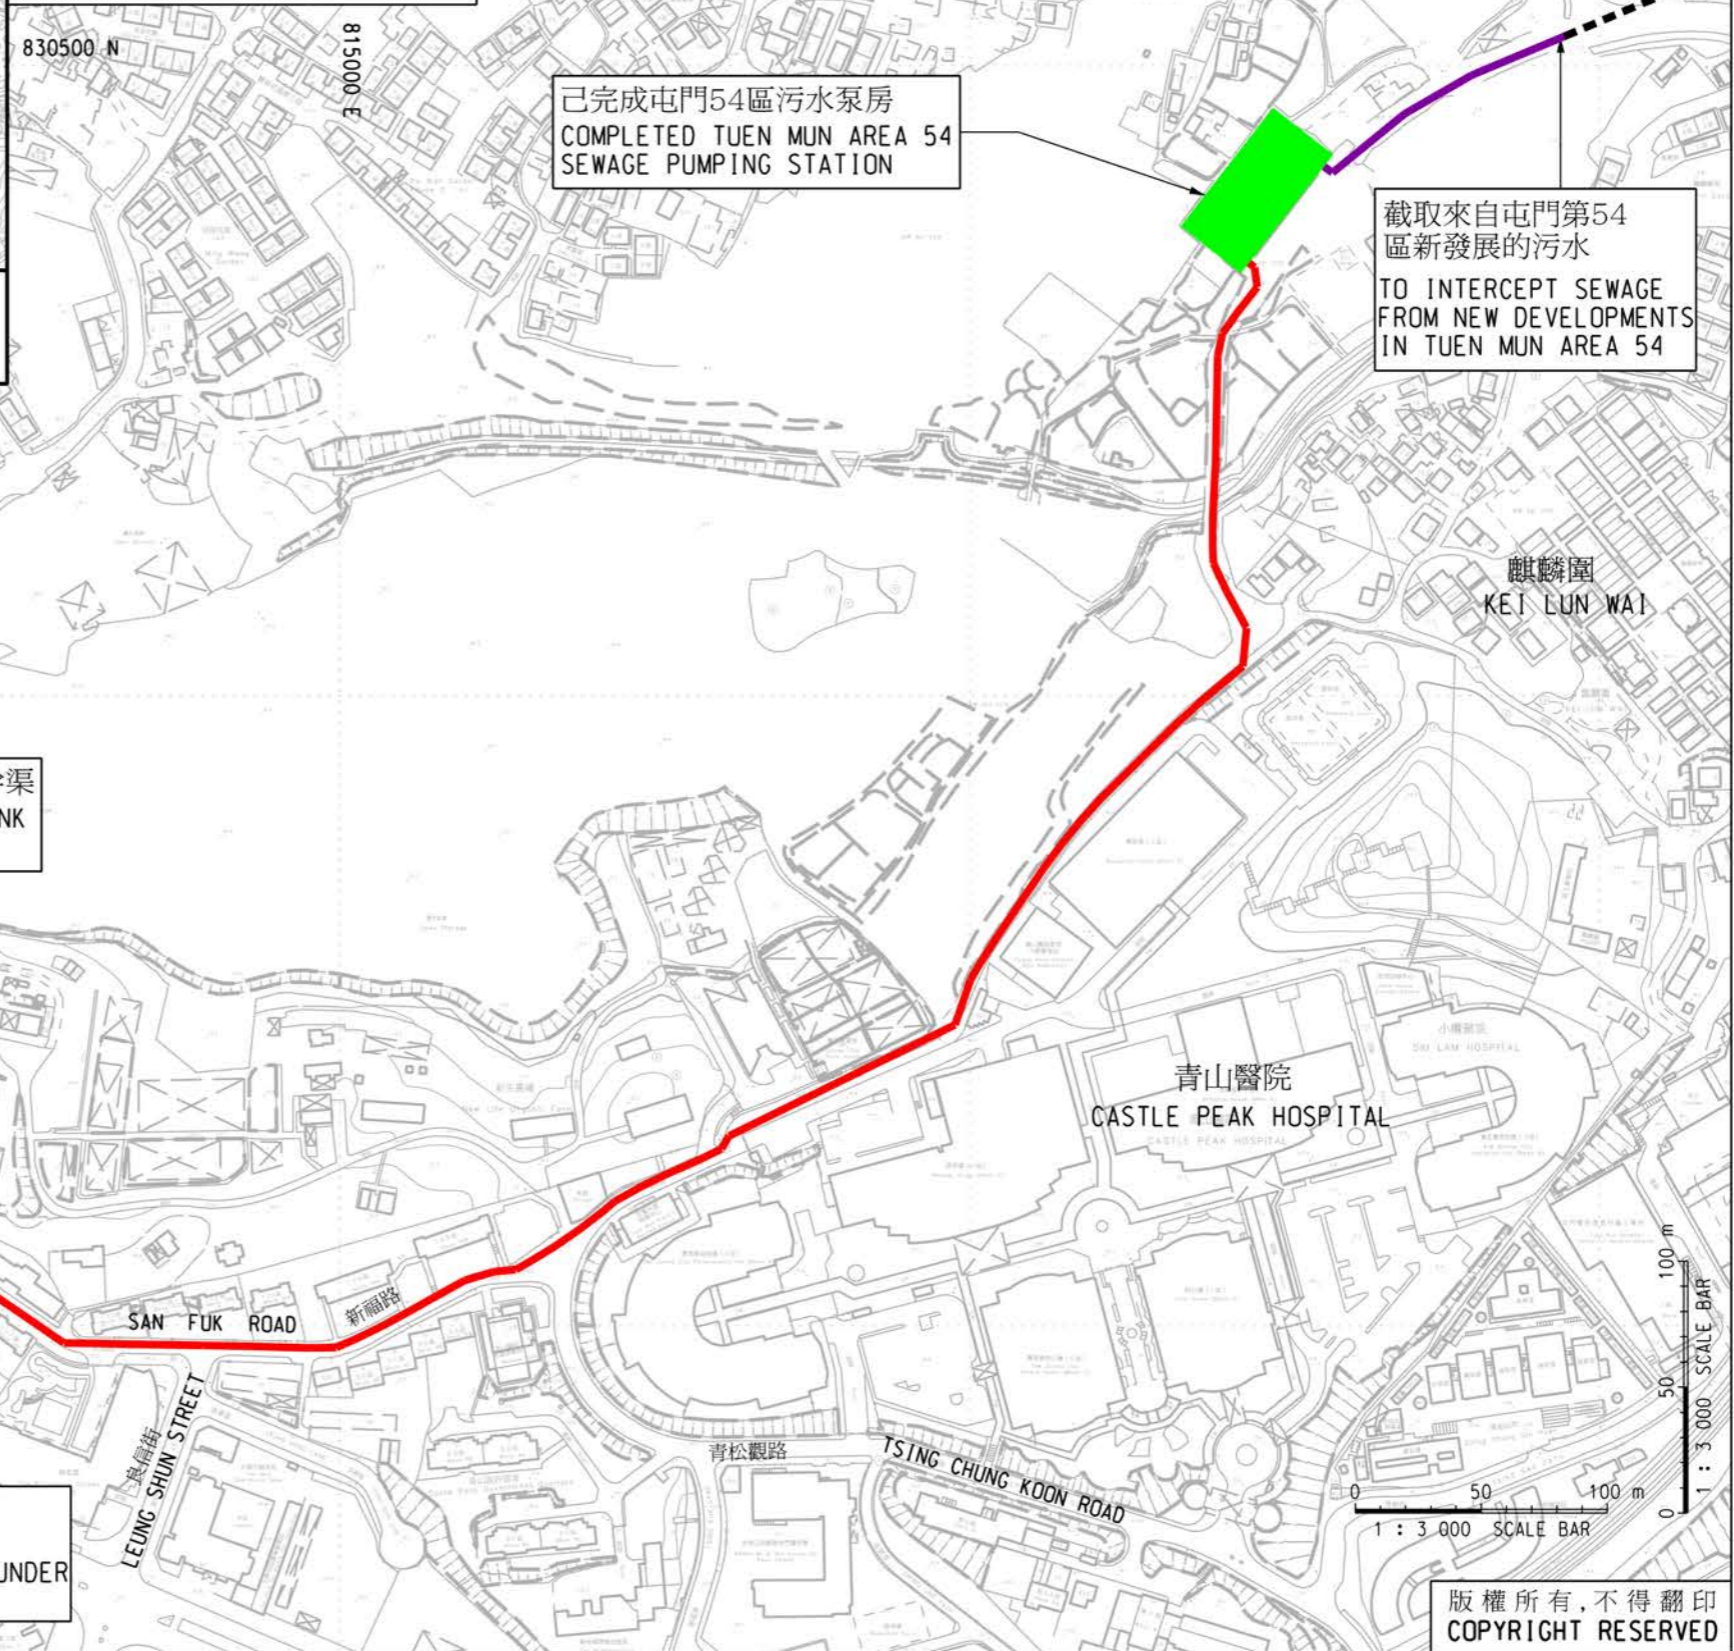

已完成屯門54區污水泵房
COMPLETED TUEN MUN AREA 54
SEWAGE PUMPING STATION

截取來自屯門第54區新發展的污水
TO INTERCEPT SEWAGE FROM NEW DEVELOPMENTS IN TUEN MUN AREA 54

連接至正在興建的無壓污水幹渠
TO CONNECT TO GRAVITY TRUNK SEWER UNDER CONSTRUCTION

渠務署正在興建的無壓污水幹渠
GRAVITY TRUNK SEWER UNDER CONSTRUCTION BY DSD

版權所有, 不得翻印
COPYRIGHT RESERVED

S:\CV201202\SKETCH\MSK-CV201202-0039-A.dgn
2017/9/28 R:\CAD_COMMON\PEN_TABLE\file_name.dote.tbl