


將予收回土地的面積  
Area of Land to be Resumed

丈量約份編號 D.D. No.	地段編號 Lot No.	平方米的數目 m <sup>2</sup> (about)	平方呎的數目 ft <sup>2</sup> (about)
167 28		121.4	1307
167 29		40.5	436
167 30	(部分 Partion)	42.4	456
167 31 RP	(部分 Partion)	302.8	3259
167 32 RP		97.0	1044
167 187 S.A	(部分 Partion)	410.2	4415
167 192	(部分 Partion)	136.2	1466
167 195 S.A	(部分 Partion)	75.5	813
167 195 S.B		283.3	3049
167 196 S.A	(部分 Partion)	277.6	2988
167 196 S.B	(部分 Partion)	21.5	231
167 197	(部分 Partion)	334.7	3603
167 198	(部分 Partion)	73.7	793
總面積 Total Area		2216.8	23860

- 圖例  
LEGEND
- 收地 / 清理界限  
RESUMPTION / CLEARANCE LIMIT
  - 將予收回的土地  
LAND TO BE RESUMED
  - 地段界線  
LOT BOUNDARY
  - 分區界線  
DISTRICT BOUNDARY
  - 丈量約份界線  
DEMARCATON DISTRICT BOUNDARY
  - 丈量約份  
DEMARCATON DISTRICT
  - 餘段  
REMAINING PORTION
  - 分區  
SECTION
  - 着色  
COLOURED ORANGE

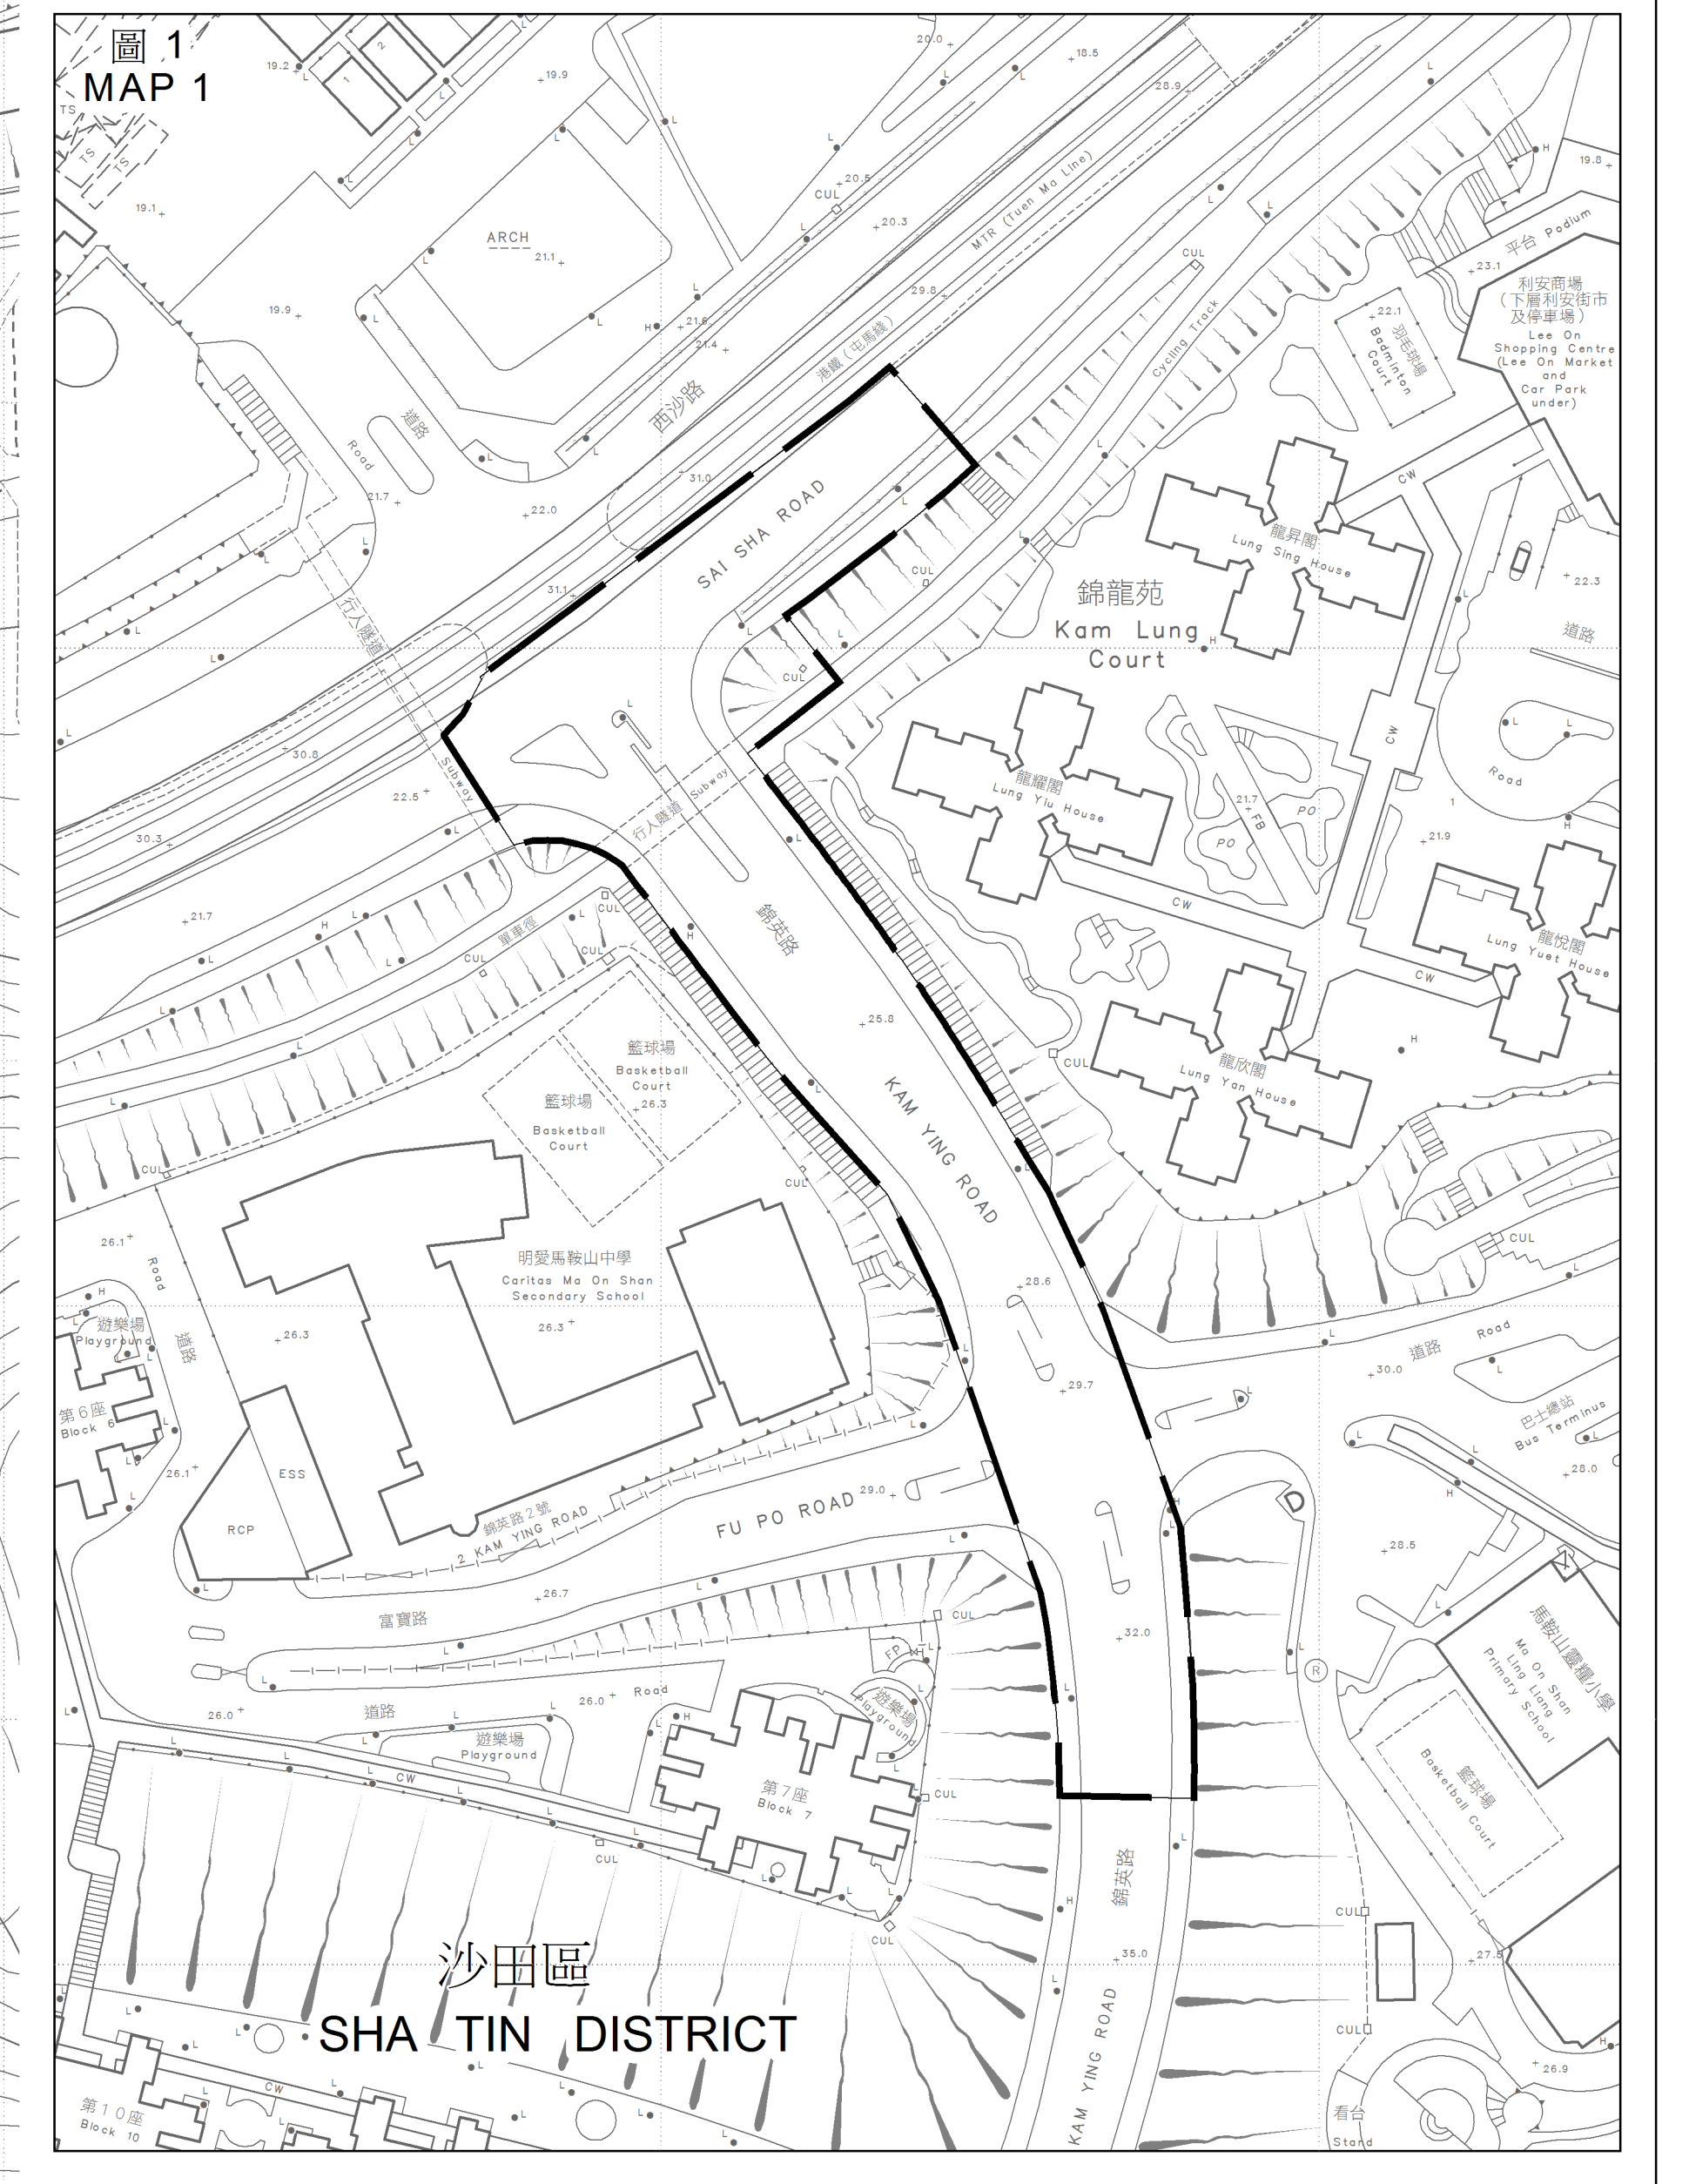

只作識別用  
FOR IDENTIFICATION PURPOSES ONLY

已簽署 SIGNED  
郭建敏 (Alex KWOK)  
大埔地政專員 District Lands Officer, Tai Po  
日期 Date 27/07/2022

收地圖則  
ROADS (WORKS, USE AND COMPENSATION) ORDINANCE (Chapter 370)  
工務計劃第 B807CL 號  
樺木頭公營房屋發展之工地平整及基礎設施工程  
道路工程

RESUMPTION PLAN  
ROADS (WORKS, USE AND COMPENSATION) ORDINANCE (Chapter 370)  
ROAD WORKS UNDER PWP ITEM No. B807CL  
SITE FORMATION AND INFRASTRUCTURE WORKS FOR PUBLIC HOUSING DEVELOPMENTS AT CHEUNG MUK TAU

檔案編號  
File No. DLO/TP 376/TRN/59

測量圖編號  
Survey Sheet Nos. 7-NE-19B & 20A

參考圖編號  
Reference Plan No. CE19/06/LR/1001-1006 (土木工程拓展署)  
(CEDD)

圖則編號  
PLAN No. TPM6748