
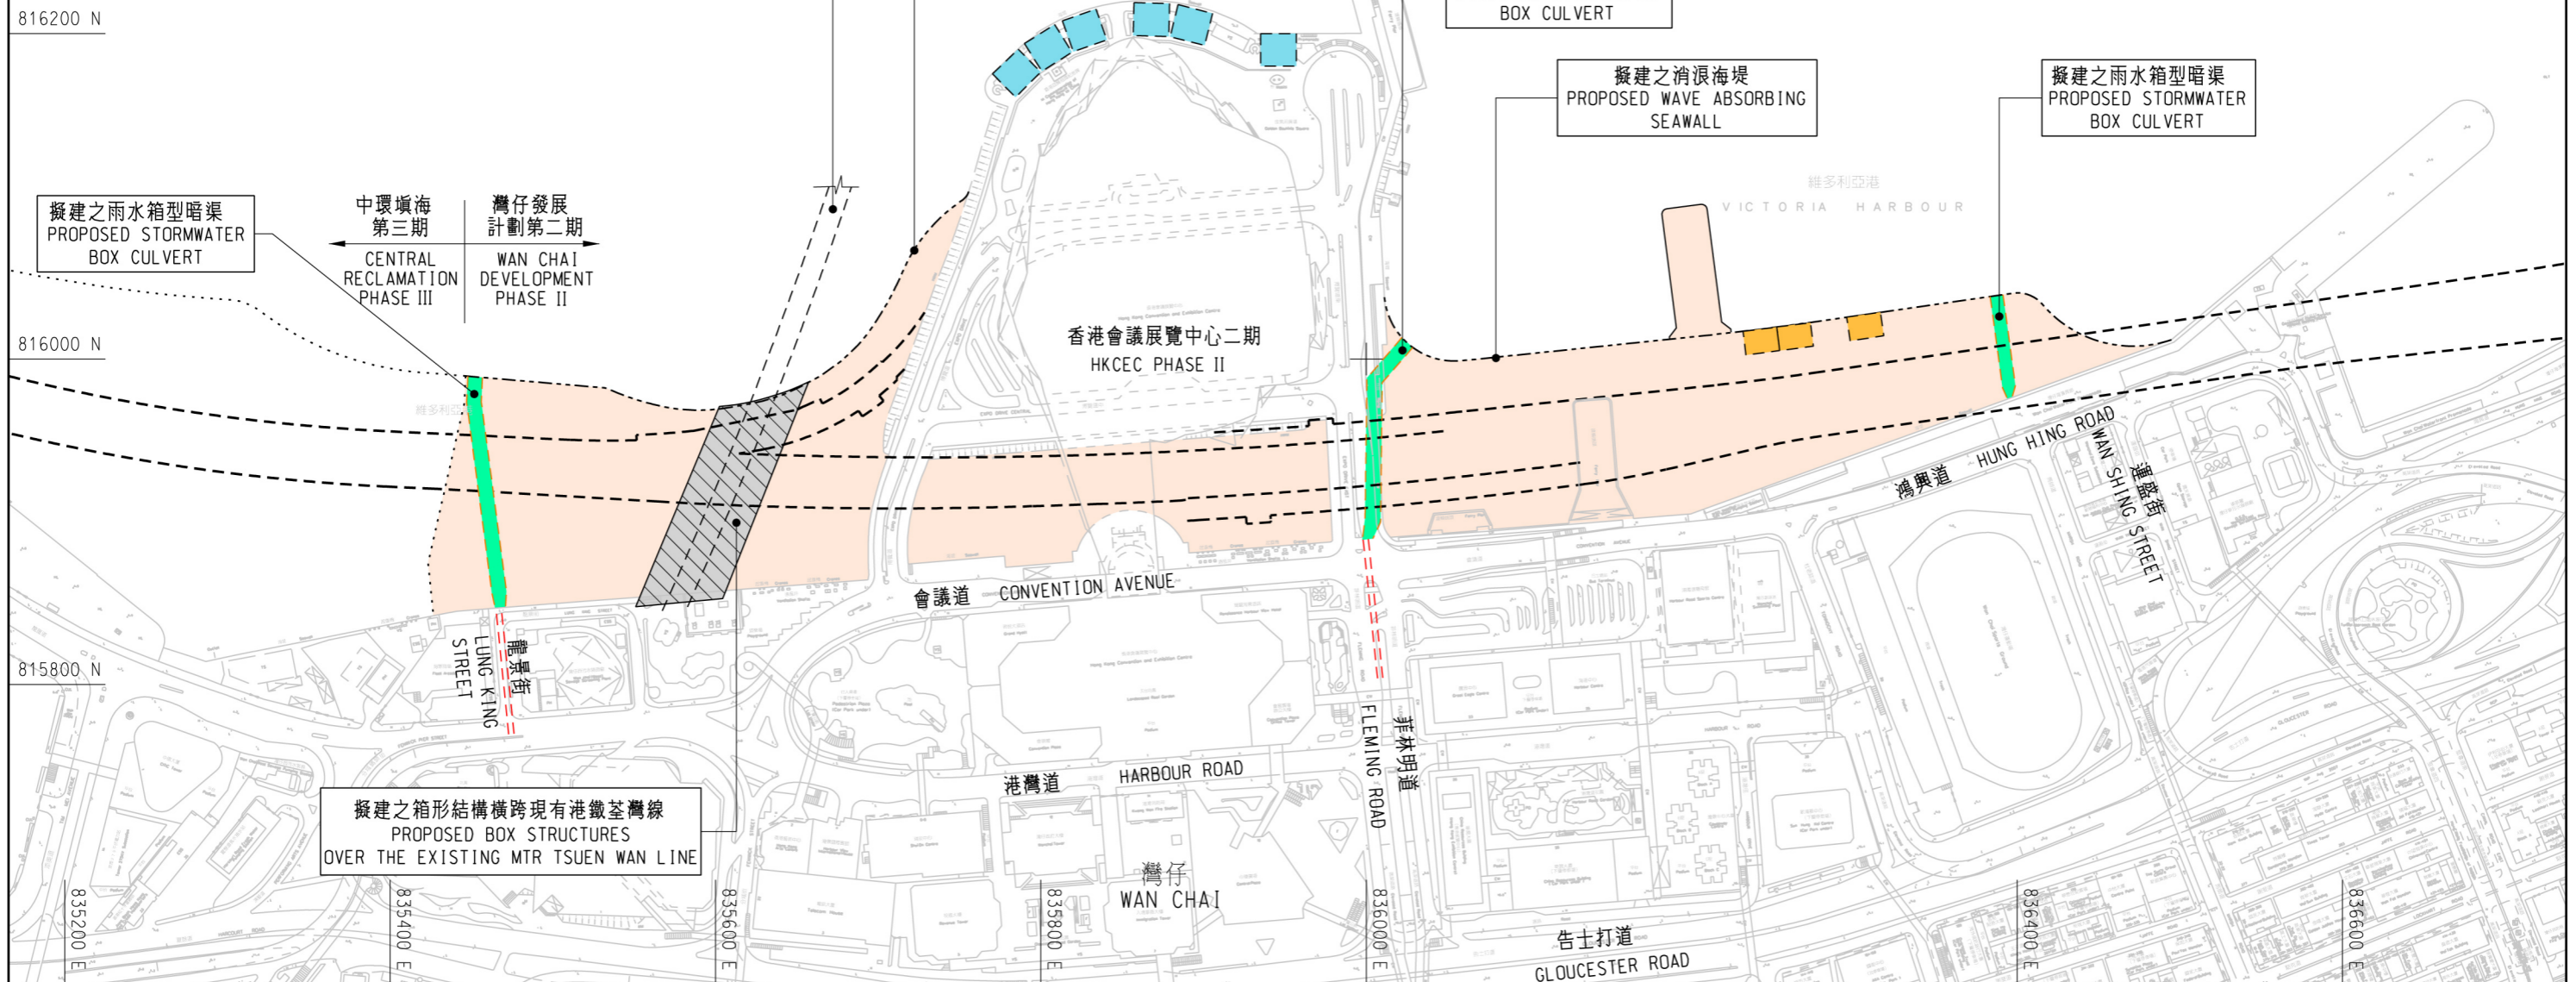


圖例 LEGEND:

- 灣仔發展計劃第二期的填海範圍
EXTENT OF RECLAMATION UNDER WAN CHAI DEVELOPMENT PHASE II
- 擬建之中環灣仔繞道 (不包括在本工程計劃之內)
PROPOSED CENTRAL-WAN CHAI BYPASS (NOT UNDER THIS PROJECT)
- 已建造之冷卻水輸送系統抽水站作重置用途
CONSTRUCTED COOLING WATER PUMPING STATIONS FOR REPROVISIONING
- 擬建之冷卻水輸送系統抽水站作重置用途
PROPOSED COOLING WATER PUMPING STATIONS FOR REPROVISIONING
- 擬建之腹地排水改善工程
PROPOSED HINTERLAND DRAINAGE IMPROVEMENT

維多利亞港
VICTORIA HARBOUR

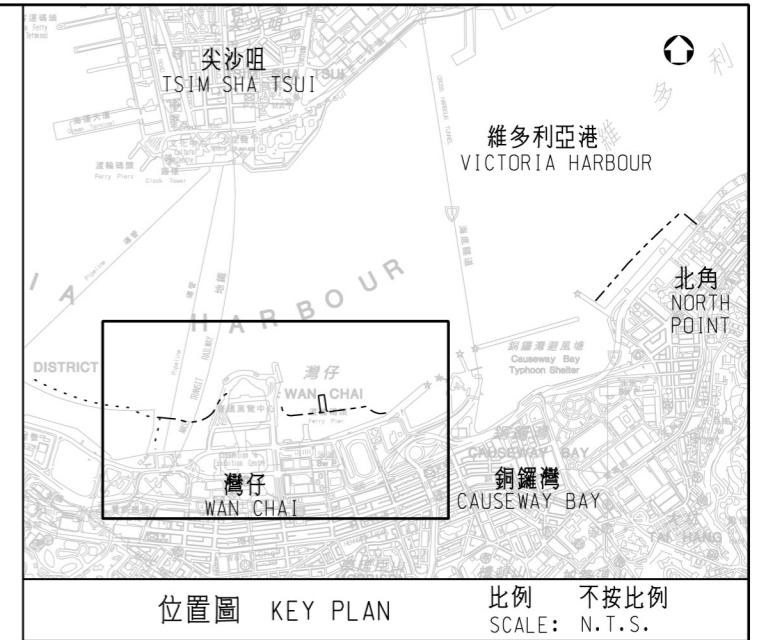

<p>圖則名稱 drawing title</p> <p style="text-align: center;">灣仔發展計劃第二期工程 (填海範圍及地下設施) WAN CHAI DEVELOPMENT PHASE II - ENGINEERING WORKS (EXTENT OF RECLAMATION AND UNDERGROUND FACILITIES)</p> <p style="text-align: right;">(SHEET 1 OF 2)</p>	<p>繪圖 drawn Y.W. Yip</p> <p>核對 checked K.F. Pong</p> <p>核准 approved</p>	<p>簽署 initial 日期 date 30/01/08</p> <p>簽署 initial 日期 date 22/04/09</p> <p>簽署 initial 日期 date</p>	<p>項目編號 item no. 7677CL</p> <p>比例 scale 1:4000</p> <p>圖則編號 drawing no. HKI-Z1401</p>	<p>辦事處 office 港島及離島拓展處 HONG KONG ISLAND AND ISLANDS DEVELOPMENT OFFICE</p> <p>CEDD 土木工程拓展署 CIVIL ENGINEERING AND DEVELOPMENT DEPARTMENT</p>
--	---	---	--	--