
				UHL/IUJ
			連接線 H-H <u>CUT LINE H-H</u> DRAWING ND. 60588085/	
	00 E			
342800 N	82560			
TRAFFIC	行車線 「表示一條行車線) LANE FOR CARRIAGEWAY ROW REPRESENTS ONE LANE)			
	D RETAINING WALL			
EXISTIN	牆將予拆卸 G RETAINING WALL EMOLISHED 墻			
現有車輛 EXISTIN	進出口通道將暫時封閉及重建 G RUN-IN/RUN-OUT TO BE RILY CLOSED AND RECONSTRUCT	ED		
現有美化 EXISTIN	EMPORARILY CLOSED AND MODIF 市容地帶將暫時封閉及修改 G AMENITY AREA TO BE RILY CLOSED AND MODIFIED	IED		
現有路中 EXISTIN	RILY CLOSED AND MODIFIED 預留帶/安全島將暫時封閉及修改 G CENTRAL RESERVE/REFUCE IS	LAND		
現有地面 EXISTIN	RILY CLOSED AND MODIFIED 行人路將暫時封閉及修改 G AT-GRADE FOOTPATH TO BE	-		
↓ ○ ○ ○ ↓ EXISTIN PERMANE	G AT-GRADE FOOTPATH TO BE NTLY CLOSED AND DEMOLISHED 行車道將暫時封閉及修改 G AT-GRADE CARRIAGEWAY TO B	F		
<pre></pre>	G AT-GRADE CARRIAGEWAY TO B NTLY CLOSED AND DEMOLISHED 行人路將永久封閉及拆卸	E		
EXISTIN TO BE P INTO AT	S CENTRAL RESERVE/REFUGE IS ERMANENTLY CLOSED AND CONVE -GRADE CARRIAGEWAY 行車道將永久封閉及拆卸			
RUN-IN/ 現有路中	NTLY CLOSED AND CONVERTED IN RUN-OUT 預留帶/安全島 閉及改建為地面行車道			
現有地面 EXISTIN	了人路將永久封閉及改建為車輛進出 GAT-GRADE FOOTPATH TO BE	口通道		
LEGEND:	行人路將永久封閉及改建為美化市窄 G AT-GRADE FOOTPATH TO BE NTLY CLOSED AND CONVERTED I ARFA			
圖例:				
	ID ROAD STABILIZATION AND MAY BE CARRIED OUT			
ARRANGEMENT MAY BE				
SECTIONS OF THE EX AT-GRADE FOOTPATHS ISLANDS, AMENITY A WITHIN THE LIMIT O	ISTING AT-GRADE CARRIAGEWAY: CENTRAL RESERVES/REFUGE REAS AND RUN-INS/RUN-OUTS WORKS AREA MAY BE TEMPORAT	S,		
METRES ABOVE HONG 3. 如有需要,施工區界限內 路中預留帶/安全島、美/	KONG PRINCIPAL DATUM. 部分現有地面行車道、地面行人路 と市容地帶及車輛進出口通道或會分 臨時交通安排,以便進行建造工程。	>		
ALL DIMENSIONS ARE OTHERWISE STATED. 2. 所有水平均為約數,以米 平基準上。				
1. 除在其他方面指定外,所有				

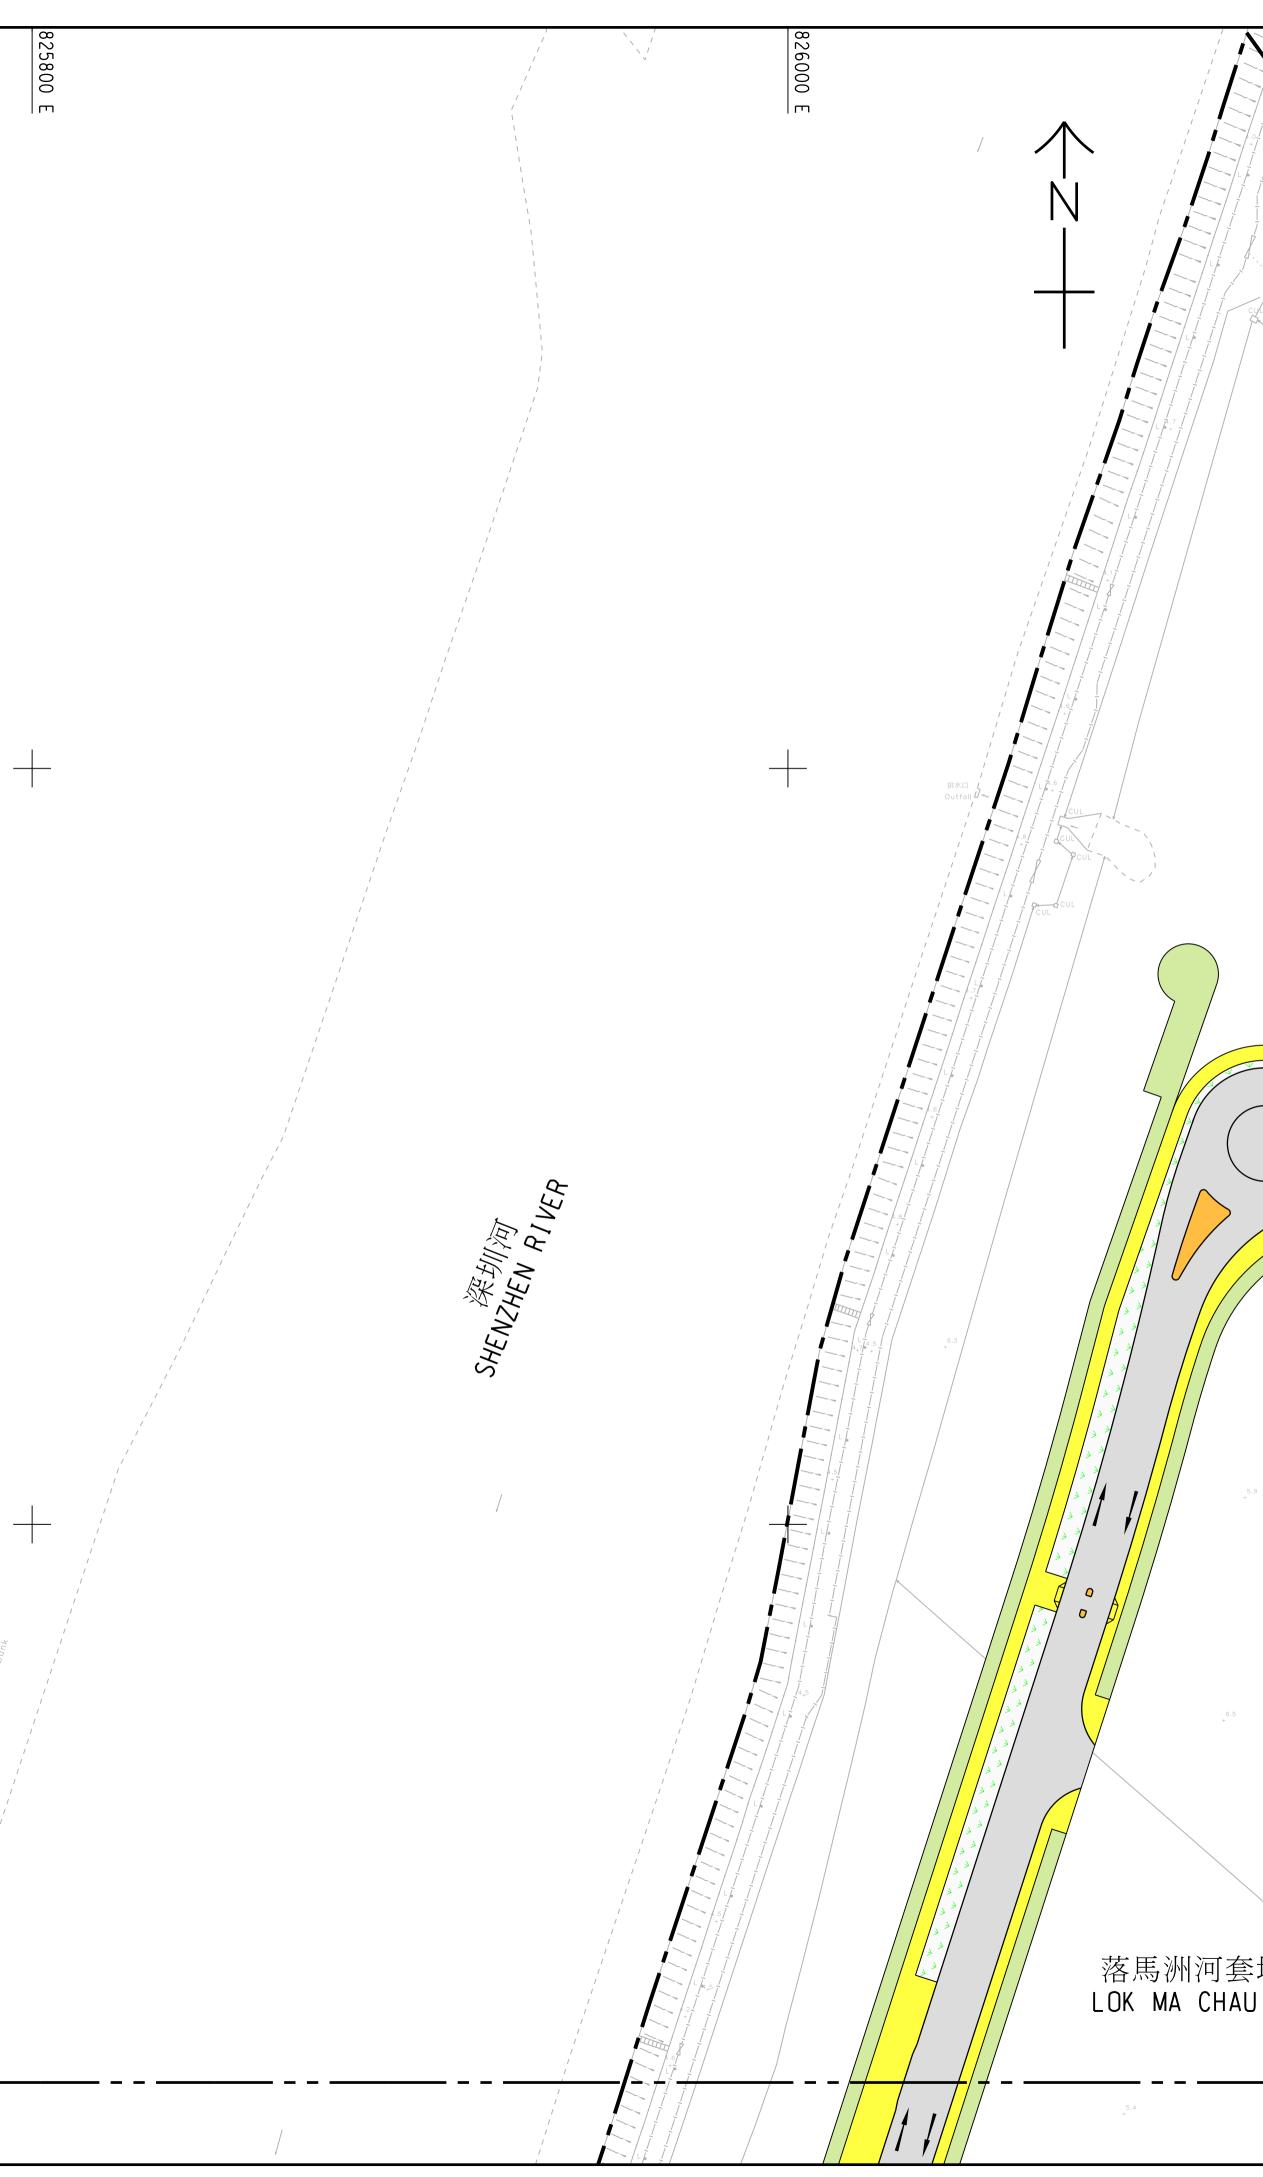

LEGEND: 施工區界限 LIMIT OF WORKS AREA 凝建公共運輸交匯處 PROPOSED PUBLIC TRANSPORT INTERCHANGE	
PROPOSED PUBLIC TRANSPORT INTERCHANGE	
↓ ↓	
PROPOSED ELEVATED FOOTPATH 擬建直立式隔音屏障 PROPOSED VERTICAL NOISE BARRIER 擬建雙層行人天橋 PROPOSED DOUBLE DECK FOOTBRIDGE 擬建地面行車道 PROPOSED AT-GRADE CARRIAGEWAY 擬建地面行人路	
PROPOSED VERTICAL NOISE BARRIER 擬建雙層行人天橋 PROPOSED DOUBLE DECK FOOTBRIDGE 擬建地面行車道 PROPOSED AT-GRADE CARRIAGEWAY 擬建地面行人路	
PROPOSED DOUBLE DECK FOOTBRIDGE 擬建地面行車道 PROPOSED AT-GRADE CARRIAGEWAY 擬建地面行人路	
擬建地面行車道 PROPOSED AT-GRADE CARRIAGEWAY 擬建地面行人路	
PROPOSED AT-GRADE FOOTPATH	
擬建地面單車徑 PROPOSED AT-GRADE CYCLE TRACK	
擬建路中預留帶/安全島 PROPOSED CENTRAL RESERVE/REFUGE ISLAND	
₩建行人過路處 PROPOSED PEDESTRIAN CROSSING	
● ● ● ● ● ● ● ● ● ● ● ● ● ● ● ● ● ● ●	
6:0 PROPOSED AMENITY AREA W建高架單車徑 W建高架單車徑 PROPOSED ELEVATED CYCLE TRACK W建車輛進出口通道 PROPOSED RUN-IN/RUN-OUT 擬建樓梯 PROPOSED STAIRCASE	
「1000000000000000000000000000000000000	
現有地面行車道將永久封閉及改建為地面行 EXISTING AT-GRADE CARRIAGE WAY TO B	Ε
	E
AT-GRADE CYCLE TRACK	NTO
現有地面行車道將永久封閉及改建 為路中預留帶/安全島 EXISTING AT-GRADE CARRIAGEWAY TO B PERMANENTLY CLOSED AND CONVERTED	E
INTO CENTRAL RESERVE/REFUGE ISLAND 現有地面行車道將永久封閉及改建為美化市容 EXISTING AT-GRADE CARRIAGEWAY TO B	容地帶
PERMANENTLY CLOSED AND CONVERTED I	NTO
現有地面行車道將永久封閉及改建為車輛進出 EXISTING AT-GRADE CARRIAGEWAY TO BE PERMANENTLY CLOSED AND CONVERTED IN RUN-IN/RUN-OUT	E
現有地面行人路將永久封閉及改建為地面行車 EXISTING AT-GRADE FOOTPATH TO BE PERMANENTLY CLOSED AND CONVERTED I	
AT-GRADE CARRIAGEWAY 現有地面行人路將永久封閉及改建為地面單重 EXISTING AT-GRADE FOOTPATH TO BE	
PERMANENTLY CLOSED AND CONVERTED I	NTO
* ^{5.5} 現有地面行人路將永久封閉及改建為 路中預留帶/安全島 EXISTING AT-GRADE FOOTPATH TO BE PERMANENTLY CLOSED AND CONVERTED I	ΝΤΟ
T程名稱 PROJECT TITLE	IN LU
工務計劃項目第 7760CL 號	
。	±
DEVELOPMENT OF LOK MA CHAU LOOP - MAIN WORKS PACKAGE 1	
^{圖則名稱} PLAN TITLE 根據≪道路(工程、使用及補償)條例≫	
 (第370章)而在憲報公布的圖則 PLANS FOR GAZETTING UNDER ROADS (WORKS USE AND COMPENSATION) 	
(WORKS, USE AND COMPENSATION) ORDINANCE (CHAPTER 370)	
十一張之第 SHEET 7	
圖則編號 PLAN NO. 比例 SCAL 60588085/GAZ/107 A1 1 : 1	
新事處 OFFICE	
JLOOP 西拓展處 WEST DEVELOPMENT OFFICE	
—————————————————————————————————————	
DEVELOPMENT DEPARTMENT	