


位置圖
LOCATION PLAN
比例 SCALE A1 1:20000

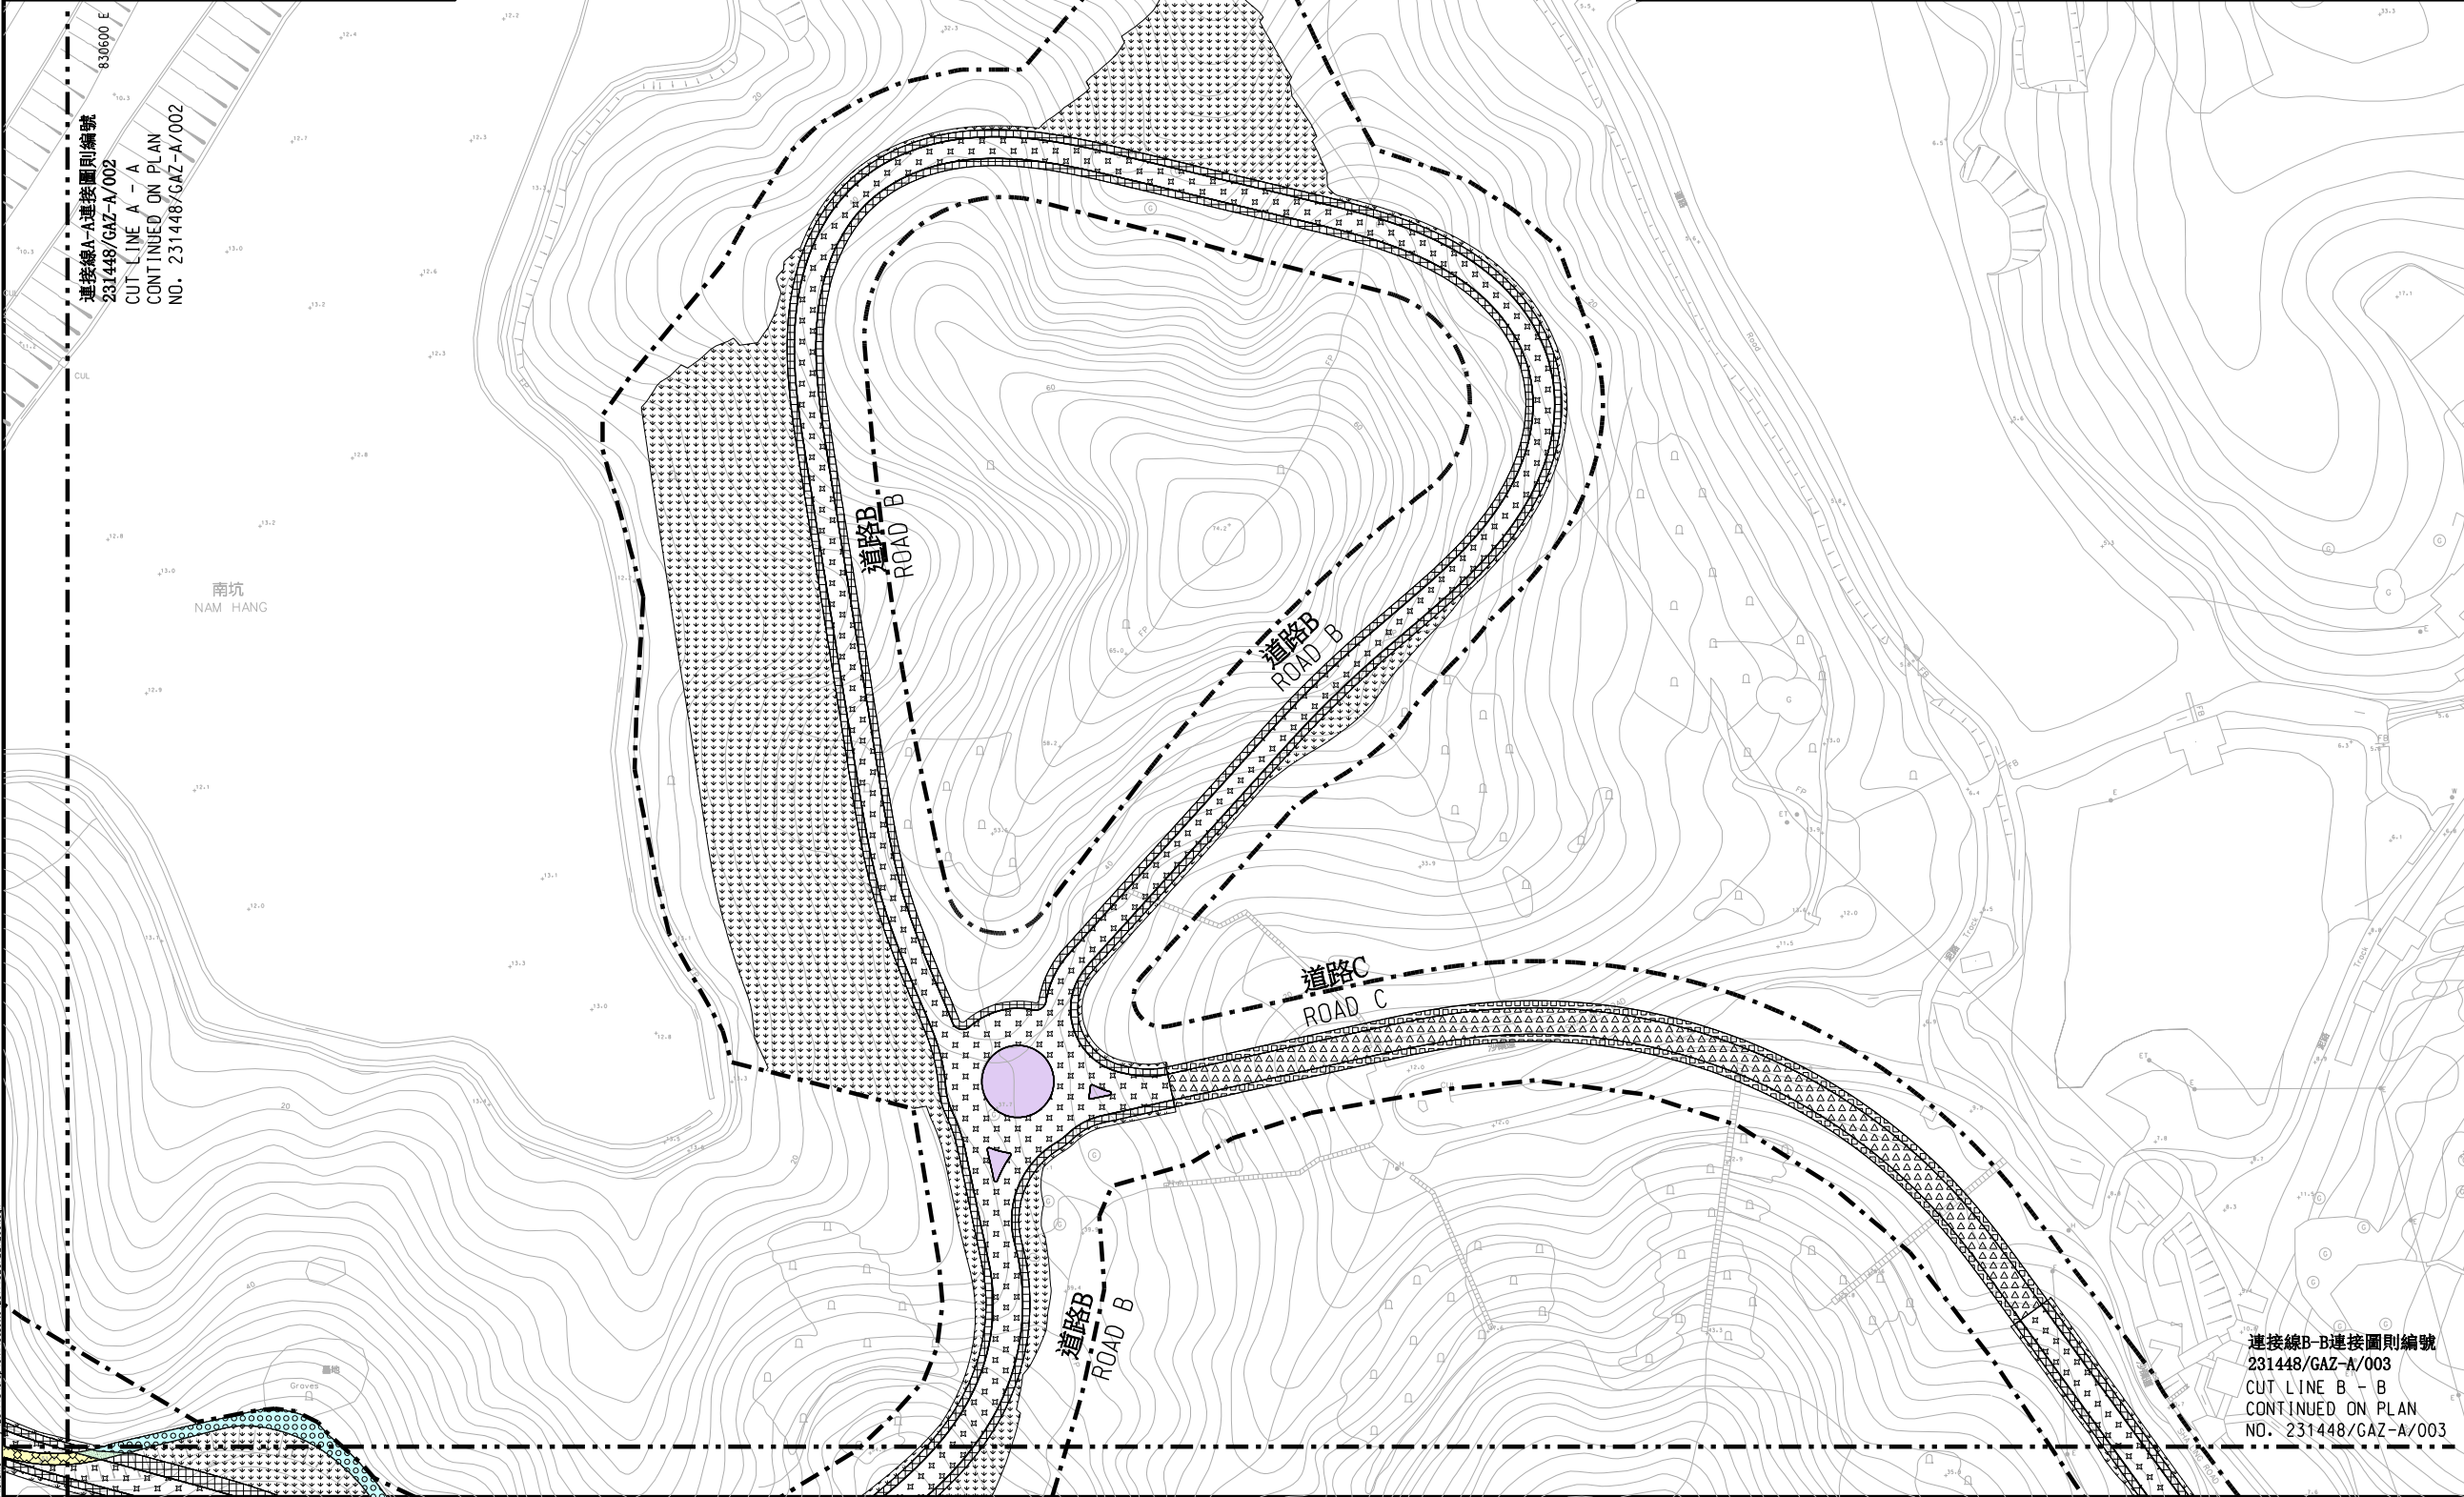

圖例:
LEGEND:

| | | | |
|--------|---|--|--|
| --- -- | 施工區界限 LIMIT OF WORKS AREA | | 現有行車道將永久封閉及改建為行人路 EXISTING CARRIAGEWAY TO BE PERMANENTLY CLOSED AND CONVERTED INTO FOOTPATH |
| | 擬建行車道 PROPOSED CARRIAGEWAY | | 現有行人路將永久封閉及改建為行車道 EXISTING FOOTPATH TO BE PERMANENTLY CLOSED AND CONVERTED INTO CARRIAGEWAY |
| | 擬建行車天橋 PROPOSED FLYOVER | | 現有行車道將永久封閉及拆卸 EXISTING CARRIAGEWAY TO BE PERMANENTLY CLOSED AND DEMOLISHED |
| | 擬建行人路 PROPOSED FOOTPATH | | 現有行車道將暫時封閉及重建 EXISTING CARRIAGEWAY TO BE TEMPORARILY CLOSED AND RECONSTRUCTED |
| | 擬建行車天橋上的行人路 PROPOSED FOOTPATH ON FLYOVER | | 現有行人路將暫時封閉及重建 EXISTING FOOTPATH TO BE TEMPORARILY CLOSED AND RECONSTRUCTED |
| | 擬建斜坡工程 PROPOSED SLOPE WORK | | 擬建直立式隔音屏障 (高約3米) PROPOSED VERTICAL NOISE BARRIER (APPROXIMATELY 3 METRES HIGH) |
| | 擬建中央分隔帶 / 安全島 PROPOSED CENTRAL MEDIAN / TRAFFIC ISLAND | | |
| | 擬建直立式隔音屏障 (高約2.5米) PROPOSED VERTICAL NOISE BARRIER (APPROXIMATELY 2.5 METRES HIGH) | | |

註
NOTE:

- 除在其他方面指定外，全部以米為量度單位。
ALL DIMENSIONS ARE IN METRES UNLESS OTHERWISE STATED.
- 所有水平均為約數，以米為單位，並在香港水平基準以上(+)或以下(-)。
ALL LEVELS ARE APPROXIMATE VALUES AND IN METRES ABOVE (+) OR BELOW (-) HONG KONG PRINCIPAL DATUM.
- 如有需要，施工區界限內現有行車道及行人路或會分階段暫時封閉。
SECTIONS OF THE EXISTING CARRIAGEWAYS AND FOOTPATHS WITHIN THE LIMIT OF WORKS AREA MAY BE TEMPORARILY CLOSED IN PHASES AS AND WHEN REQUIRED.

工程名稱 PROJECT TITLE
工務計劃項目第5758CL號
沙嶺墳場興建骨灰龕、火葬場及有關設施
的土地平整及相關基建工程
- 擴闊沙嶺道及興建道路A、B及C
PWP ITEM NO. 5758CL
SITE FORMATION AND ASSOCIATED
INFRASTRUCTURAL WORKS FOR DEVELOPMENT
OF COLUMBARIUM, CREMATORIUM AND RELATED
FACILITIES AT SANDY RIDGE CEMETERY
- WIDENING OF SHA LING ROAD AND
CONSTRUCTION OF ROADS A, B AND C

圖則名稱 PLAN TITLE
根據《道路(工程、使用及補償)條例》(第370章)
而在憲報公布之圖則

PLAN FOR GAZETTING UNDER
ROADS(WORKS, USE AND COMPENSATION)
ORDINANCE (CHAPTER 370)

圖則編號 PLAN NO.
231448/GAZ-A/001

比例 SCALE
1:1000 @ A1

辦事處 OFFICE
土木工程處 土地工程部
LAND WORKS DIVISION
CIVIL ENGINEERING OFFICE

土木工務拓展署
CIVIL ENGINEERING AND
DEVELOPMENT DEPARTMENT

連接線B-B連接圖則編號
231448/GAZ-A/003
CUT LINE B - B
CONTINUED ON PLAN
NO. 231448/GAZ-A/003