



DETAIL 'A'
SCALE 1 : 10

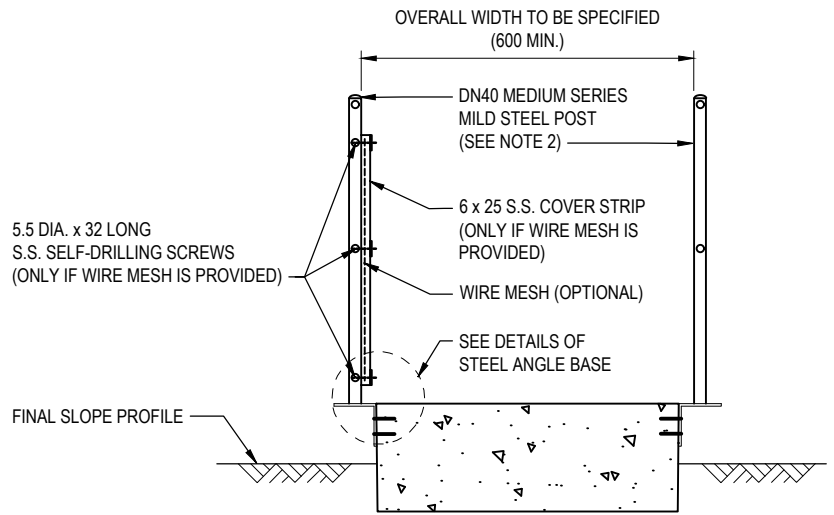

SECTION A - A

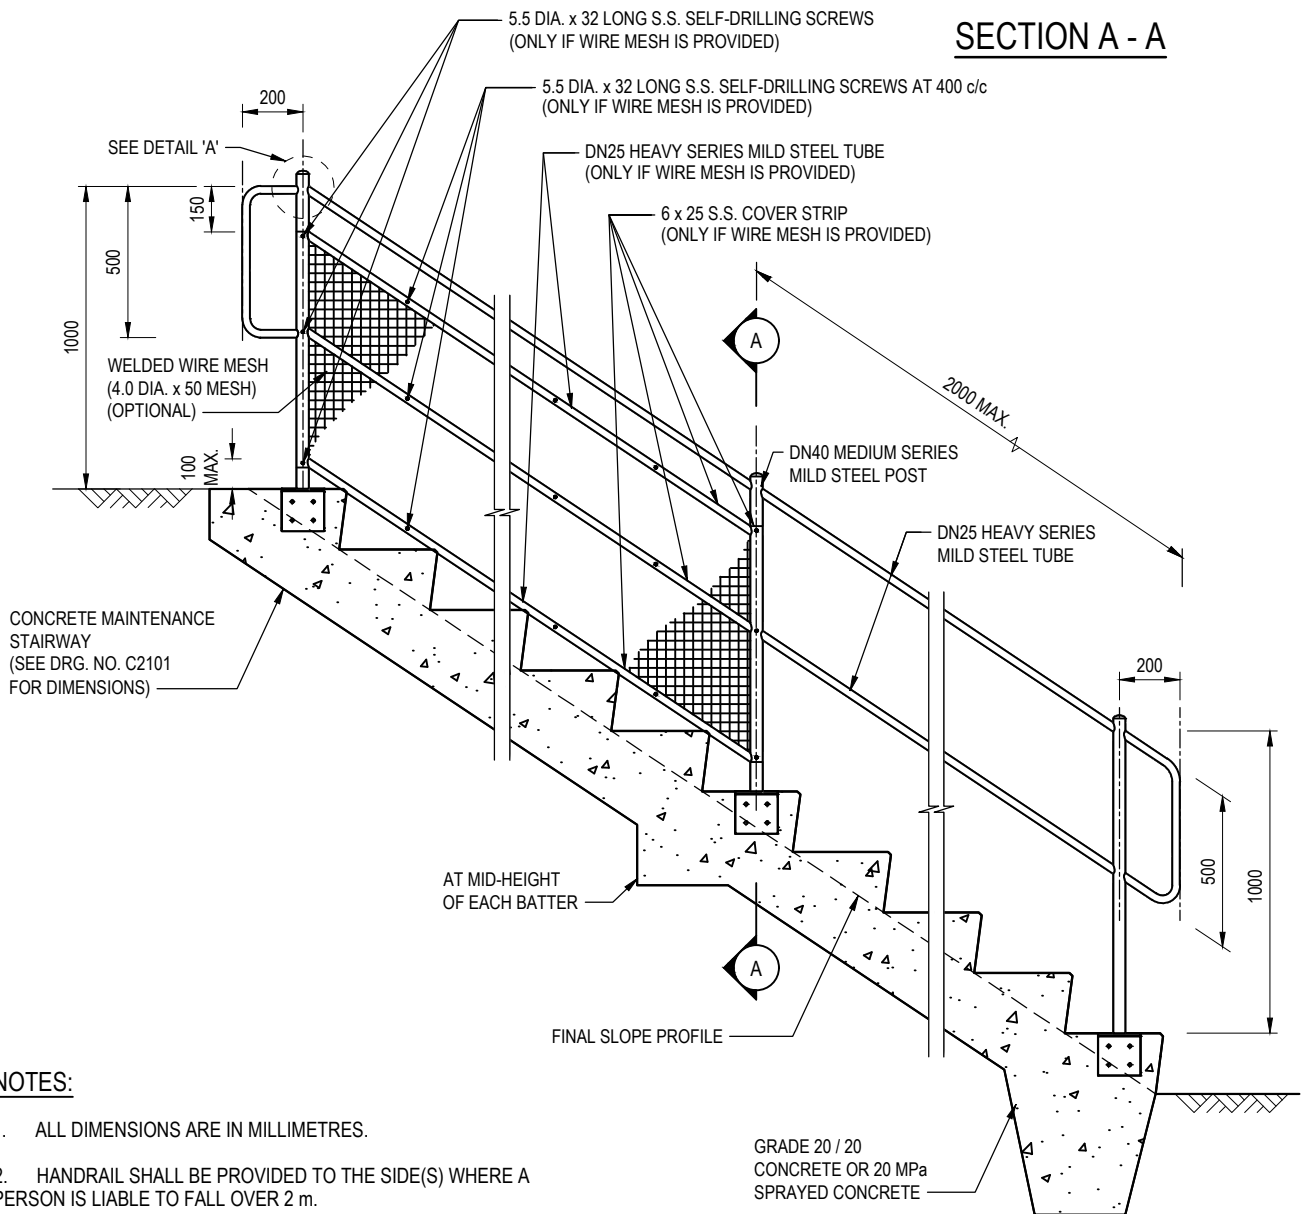


NOTES:

1. ALL DIMENSIONS ARE IN MILLIMETRES.
2. HANDRAIL SHALL BE PROVIDED TO THE SIDE(S) WHERE A PERSON IS LIABLE TO FALL OVER 2 m.
3. REFER TO SHEET 2 FOR OTHER NOTES.

| | | | |
|------|------------------------|-----------------|---------|
| A | BIM OBJECT REVISION. | Original Signed | 12.2025 |
| - | FORMER DRG. NO. C2103K | Original Signed | 08.2024 |
| REF. | REVISION | SIGNATURE | DATE |

**HANDRAILING TO MAINTENANCE
STAIRWAY ON SLOPE
(SHEET 1 OF 2)**

| | | | |
|---|----------|---|--|
|  | | CIVIL ENGINEERING AND DEVELOPMENT DEPARTMENT | |
| SCALE | 1 : 25 | DRAWING NO. | |
| DATE | JAN 1991 | C2103 /1A | |