


SECTION A - A

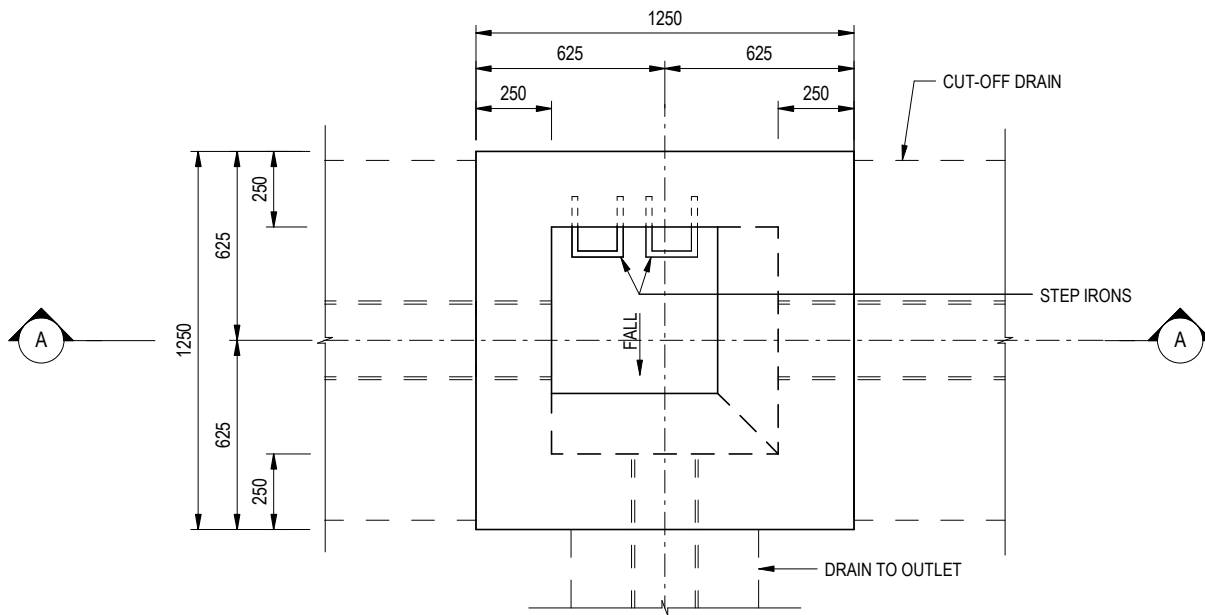

PLAN

NOTES:

1. ALL DIMENSIONS ARE IN MILLIMETRES.
2. GRANULAR FILTER SHALL BE DESIGNED BY THE CONTRACTOR IN ACCORDANCE WITH GEO PUBLICATION NO. 1/93.

E	BIM OBJECT REVISION.	Original Signed	12.2025
D	MINOR AMENDMENT.	Original Signed	03.2015
C	NAME OF DEPARTMENT AMENDED.	Original Signed	01.2005
B	NOTE 2 AMENDED.	Original Signed	01.2004
A	MINOR AMENDMENT.	Original Signed	1.96
REF.	REVISION	SIGNATURE	DATE

MANHOLE FOR CUT-OFF DRAIN



CIVIL ENGINEERING AND DEVELOPMENT DEPARTMENT

SCALE 1 : 25

DRAWING NO.

DATE JAN 1991

C2402E