
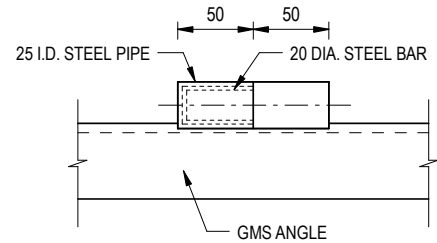


DETAIL 'G'

(DETAILS OF STEEL GRATING CONSTRUCTED ON EXISTING CATCHPIT)

SCALE 1 : 10

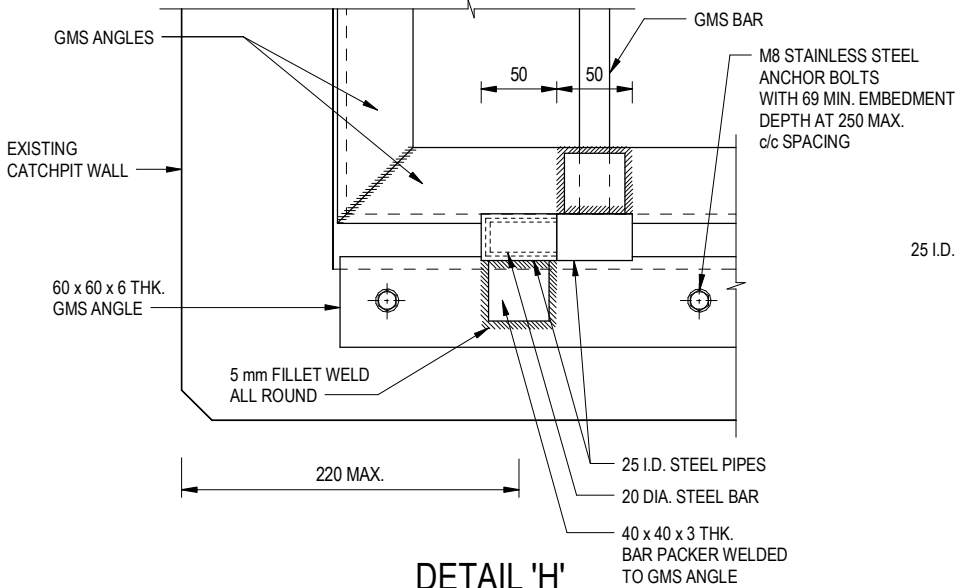


SECTION G - G

SCALE 1 : 5

DETAIL 'H'

(DETAILS OF HINGE)

SCALE 1 : 5

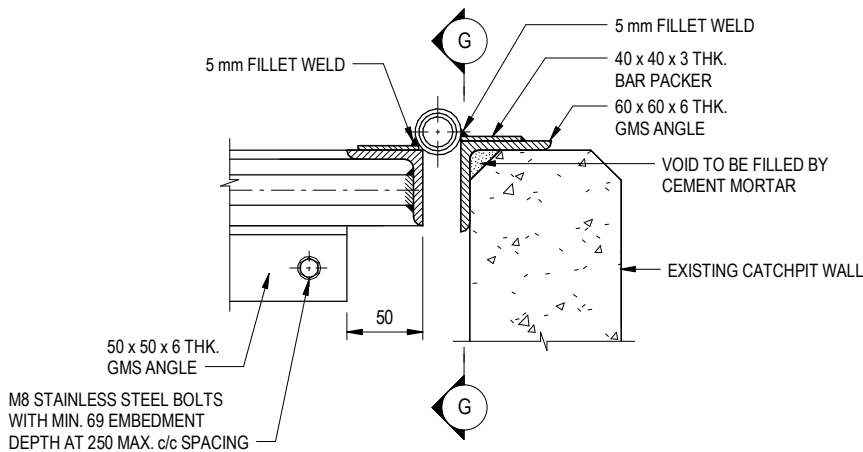

SECTIONAL ELEVATION

(DETAIL 'H')

SCALE 1 : 5

NOTES:

1. ALL DIMENSIONS ARE IN MILLIMETRES.
2. REFER TO SHEET 5 FOR OTHER NOTES.

A	BIM OBJECT REVISION.	Original Signed	12.2025
-	FORMER DRG. NO. C2405J.	Original Signed	03.2015
REF.	REVISION	SIGNATURE	DATE

STANDARD CATCHPIT DETAILS (SHEET 4 OF 5)



CIVIL ENGINEERING AND
DEVELOPMENT DEPARTMENT

SCALE AS SHOWN

DRAWING NO.

DATE JAN 1991

C2405 /4A