


MOUNTING ON WALL DETAILS

DIAGRAMMATIC

NOTES:

1. ALL DIMENSIONS ARE IN MILLIMETRES.
2. DIMENSIONS ARE TYPICAL AND SHOULD BE VARIED AS NECESSARY FOR PARTICULAR CONDITIONS.
3. SIGN PLATES SHALL BE CUT FROM 3 mm THICK PLATE OF ALUMINUM OR ALUMINUM ALLOY.
4. PAINTING OF SIGN PLATES SHALL COMPLY WITH THE REQUIREMENTS GIVEN IN CLAUSE 12.15 IN GS 2020 FOR TRAFFIC SIGNS.
5. ALUMINUM AND GALVANIZED STEEL IN THE PRESENCE OF WATER CAN FORM GALVANIC CELLS RESULTING IN RAPID CORROSION. INSULATING STRIPS AND WASHERS ARE TO BE PROVIDED AS SHOWN ON THE DRAWINGS TO PREVENT THIS. ANY SUITABLE NON-METALLIC MATERIAL MAY BE USED FOR INSULATING STRIPS AND WASHERS.
6. THE SIGN SHALL BE ERECTED AT A PROMINENT POSITION FREE FROM ANY OBSTRUCTION. THE TOP OF THE SIGN SHALL BE HORIZONTAL.
7. AT LEAST ONE SIGN PLATE SHOULD BE INSTALLED FOR EACH FEATURE. FOR FEATURES EXCEEDING 30 m IN LENGTH, THREE DISPLAYS SHOULD BE INSTALLED, ONE NEAR THE CENTRE AND THE OTHER TWO NEAR THE ENDS OF THE FEATURES.
8. DETAILS OF WRITING :

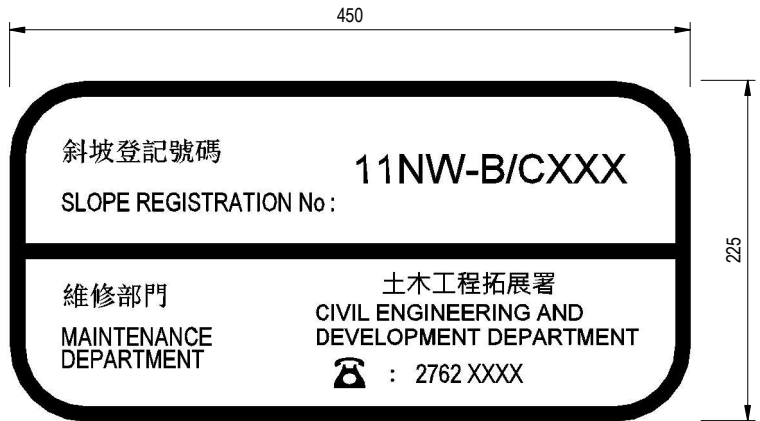

SIGN PLATE EXAMPLE (FOR WALL)


SCALE 1 : 5

9. SIGN PLATE COLOUR AND OTHER FIXING DETAILS MAY REFER TO THE REQUIREMENTS OF RELEVANT MAINTENANCE DEPARTMENT.
10. THE INFORMATION GIVEN IN THE SIGN PLATE IS FOR ILLUSTRATION ONLY. APPROPRIATE DETAILS ARE TO BE ENTERED FOR EACH FEATURE.

	LETTERS	CHINESE CHARACTERS	NUMBERS	SLOPE No.	LOGO	SYMBOL	BORDER
HEIGHT	15	15	15	23	38	19	-
WIDTH	12	15	12	18	38	19	8

F	BIM OBJECT REVISION.	Original Signed	12.2025
E	NOTES 4 & 7 AMENDED.	Original Signed	08.2024
D	NOTE 4 AMENDED.	Original Signed	12.2014
C	MINOR AMENDMENT.	Original Signed	01.2010
B	GENERAL REVISION.	Original Signed	01.2005
A	GENERAL REVISION.	Original Signed	12.2002
REF.	REVISION	SIGNATURE	DATE

DISPLAY SIGN FOR WALL REGISTRATION NUMBER

 CIVIL ENGINEERING AND DEVELOPMENT DEPARTMENT	
SCALE AS SHOWN	DRAWING NO.
DATE SEPT 98	C2506F