


**ELEVATION OF INTERMEDIATE POST
INTERMEDIATE STRAINER & CORNER POST**
(SCALE 1 : 50)

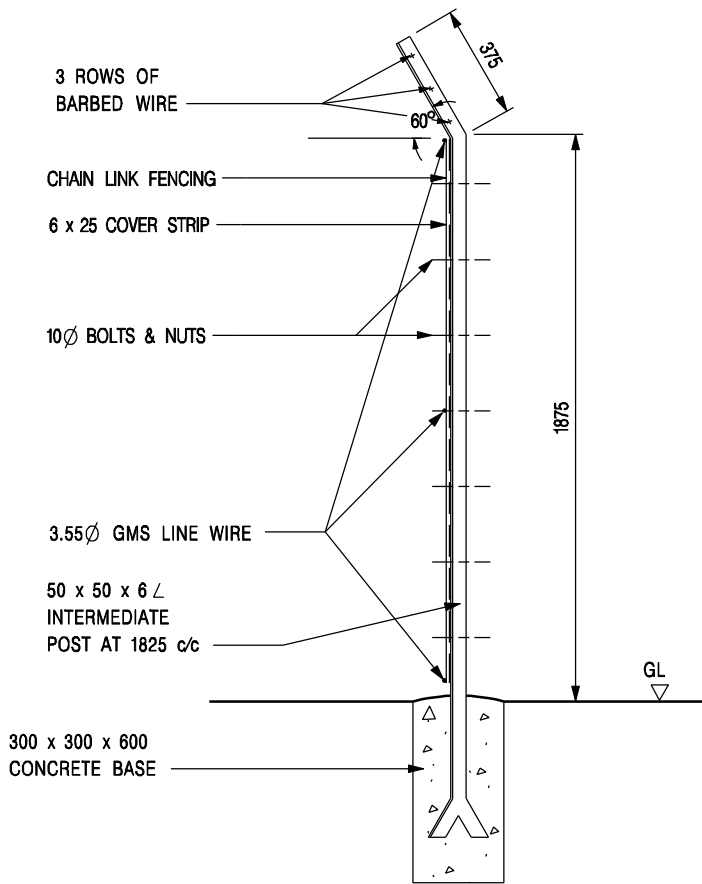

INTERMEDIATE POST
(SCALE 1 : 25)

NOTATION :


GMS - GALVANIZED MILD STEEL

NOTES :

1. ALL DIMENSIONS ARE IN MILLIMETRES.
2. ALL CONCRETE SHALL BE GRADE 20 /20. THE USE OF RECYCLED AGGREGATES SHALL BE CONSIDERED.
3. ALL POSTS AND FENCES SHALL BE HOT DIP GALVANIZED TO BS EN ISO 1461.
4. WELDS SHALL BE WIRE BRUSHED AND PAINTED WITH TWO COATS OF ALUMINIUM MASTIC PAINT.
5. ALL STEELWORK SHALL BE OF GRADE S275 TO BS EN 10025.

C	NOTE 5 AMENDED	Original Signed	09.2018
B	NOTE 3 AMENDED; NOTE 5 ADDED	Original Signed	03.2015
A	NAME OF DEPARTMENT AMENDED	Original Signed	02.2005
REF.	REVISION	SIGNATURE	DATE

CHAIN LINK FENCE

 CIVIL ENGINEERING AND DEVELOPMENT DEPARTMENT	
SCALE AS SHOWN	DRAWING NO.
DATE JAN 1991	C1006C