
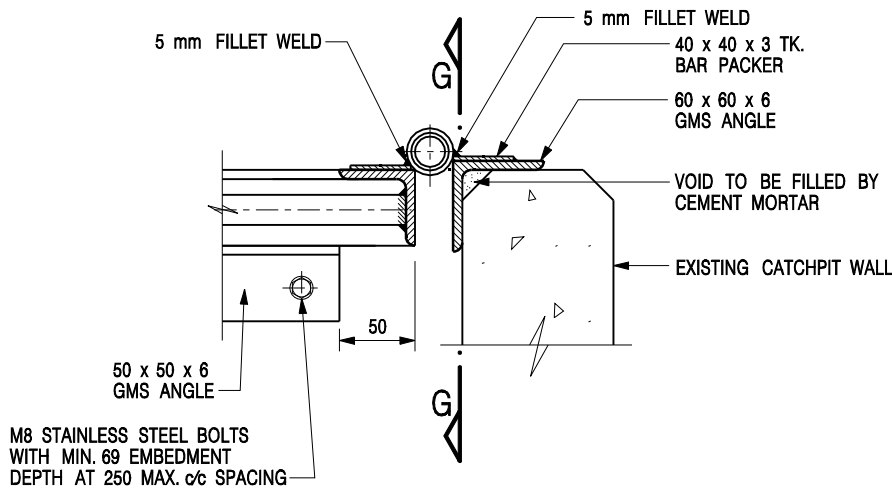


**DETAIL 'G' - DETAILS OF STEEL GRATING
CONSTRUCTED ON EXISTING CATCHPIT**

SCALE 1 : 10

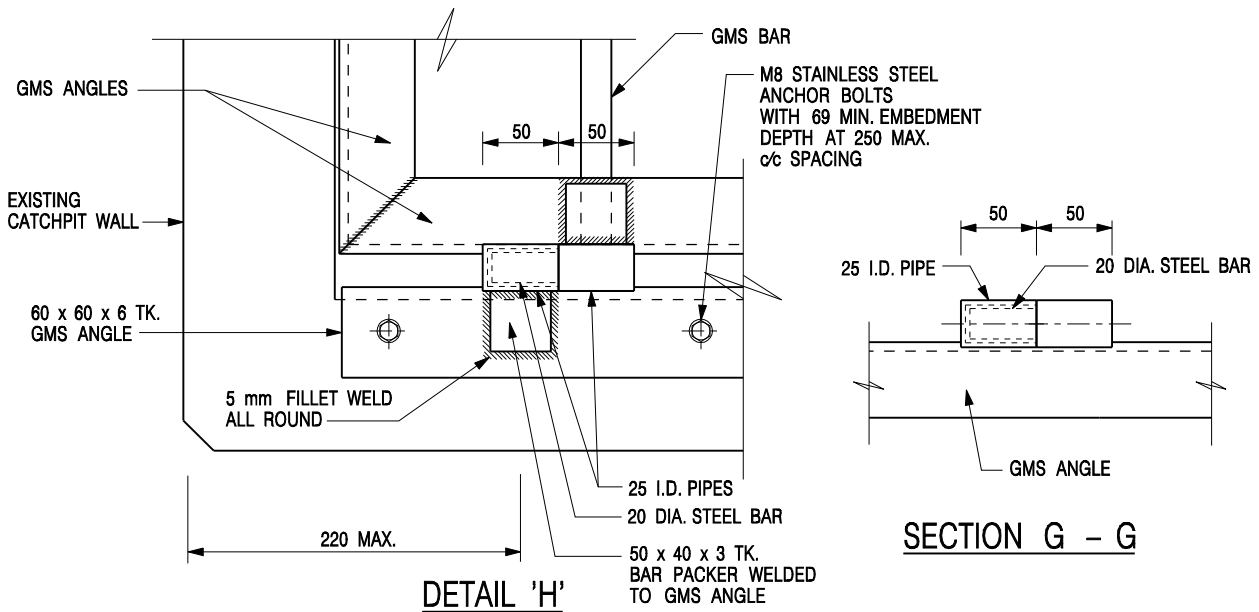


NOTES:

1. ALL DIMENSIONS ARE IN MILLIMETRES.
2. REFER TO SHEET 5 FOR OTHER NOTES.

STANDARD CATCHPIT DETAILS
(SHEET 4 OF 5)

-	FORMER DRG. NO. C2405J.	Original Signed	03.2015
REF.	REVISION	SIGNATURE	DATE

 CIVIL ENGINEERING AND DEVELOPMENT DEPARTMENT	
SCALE AS SHOWN	DRAWING NO. C2405 / 4
DATE JAN 1991	