



**ELEVATION**  
SCALE 1 : 50

**SECTION A - A**  
SCALE 1 : 50

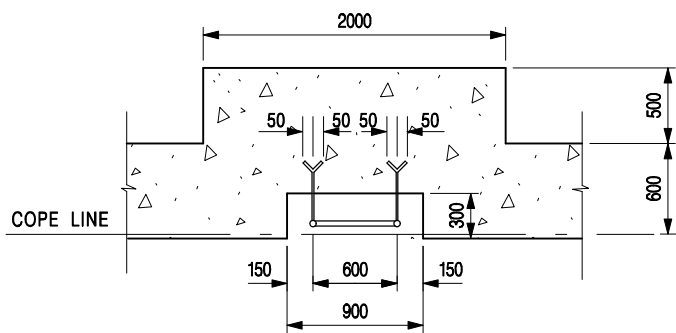

**SECTION B - B**  
SCALE 1 : 50

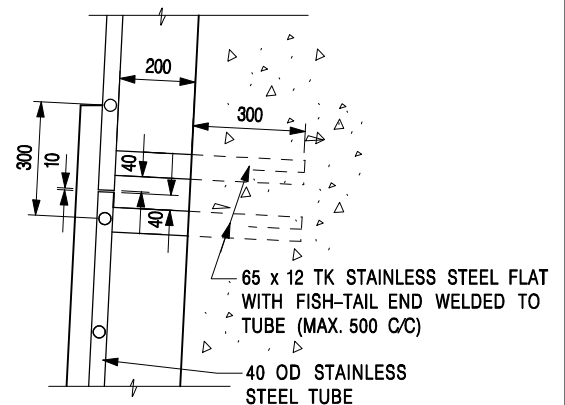

**ENLARGED DETAIL**  
SCALE 1 : 20

**NOTES**

1. ALL DIMENSIONS ARE IN MILLIMETRES.
2. ALL LEVELS REFER TO PRINCIPAL DATUM (PD) AND ARE IN MILLIMETRES.
3. ALL STAINLESS STEEL SHALL BE GRADE 1.4401.

E	NOTES 3 ADDED.	Original Signed	03.2015
D	CAT LADDER SEPARATED INTO 3 PARTS AND SUPPORTS AND THICKNESS OF CAT LADDER AMENDED.	Original Signed	03.2012
C	ENLARGED DETAIL - CAT LADDER SEPARATED INTO 2 PARTS	Original Signed	10.2004
B	NAME OF DEPARTMENT AMENDED.	Original Signed	09.2004
A	LEVELS REVISED TO PD, STAINLESS STEEL SECTIONS OF CAT LADDER REVISED AND MAXIMUM SPACING OF ANCHORAGE OF CATLADDER ADDED.	Original Signed	12.2002
REF.	REVISION	SIGNATURE	DATE

**GRAVITY SEAWALL  
CAT LADDER TYPE II**



**CIVIL ENGINEERING AND  
DEVELOPMENT DEPARTMENT**

**SCALE AS SHOWN**

**DRAWING NO.**

**DATE JAN 1991**

**C3012E**