


SECTIONAL ELEVATION

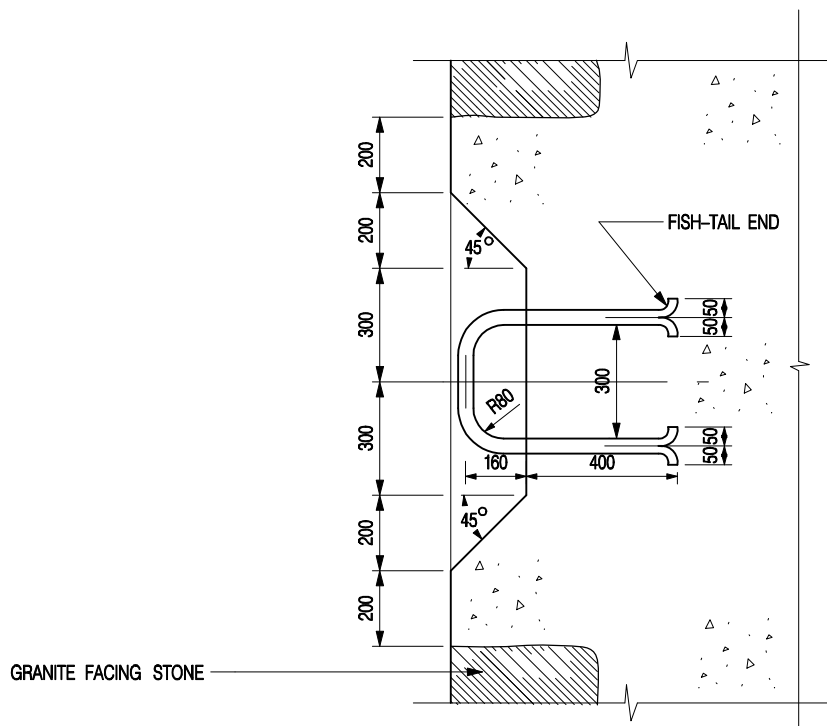

SECTIONAL PLAN

NOTES :

1. ALL DIMENSIONS ARE IN MILLIMETRES.
2. ALL STAINLESS STEEL SHALL BE GRADE 1.4401.

B	NOTES 2 ADDED.	Original Signed	03.2015
A	NAME OF DEPARTMENT AMENDED.	Original Signed	09.2004
REF.	REVISION	SIGNATURE	DATE

**GRAVITY SEAWALL
MOORING EYE**



**CIVIL ENGINEERING AND
DEVELOPMENT DEPARTMENT**

SCALE 1 : 20

DRAWING NO.

DATE JAN 1991

C3014B