



港鐵九龍站
MTR KOWLOON STATION

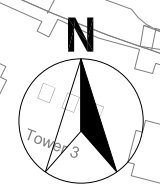


- 圖例 LEGEND :
- 施工區界限
LIMIT OF WORKS AREA
 - 酒店、辦公室及住宅發展項目
HOTEL, OFFICE AND RESIDENTIAL DEVELOPMENTS
 - 西九管理局設施
WKCD A'S FACILITIES
 - 擬建有蓋行人天橋
PROPOSED COVERED FOOTBRIDGE
 - 擬建有蓋自動扶梯
PROPOSED COVERED ESCALATORS
 - 擬建有蓋樓梯
PROPOSED COVERED STAIRCASE
 - 擬建升降機
PROPOSED LIFT
 - 擬建水平(約數)
PROPOSED LEVEL (APPROXIMATE)
 - 現有發展項目連接
CONNECTION TO THE EXISTING DEVELOPMENT
 - 現有行人路連接
CONNECTION TO THE EXISTING FOOTPATH
 - 將來發展項目連接
CONNECTIONS TO THE FUTURE DEVELOPMENT
 - 鄰近發展項目提供的現有24小時開放無障礙設施
EXISTING ROUND-THE-CLOCK BARRIER FREE FACILITY PROVIDED BY ADJOINING DEVELOPMENT
 - 鄰近發展項目提供的現有升降機
EXISTING LIFT PROVIDED BY ADJOINING DEVELOPMENT

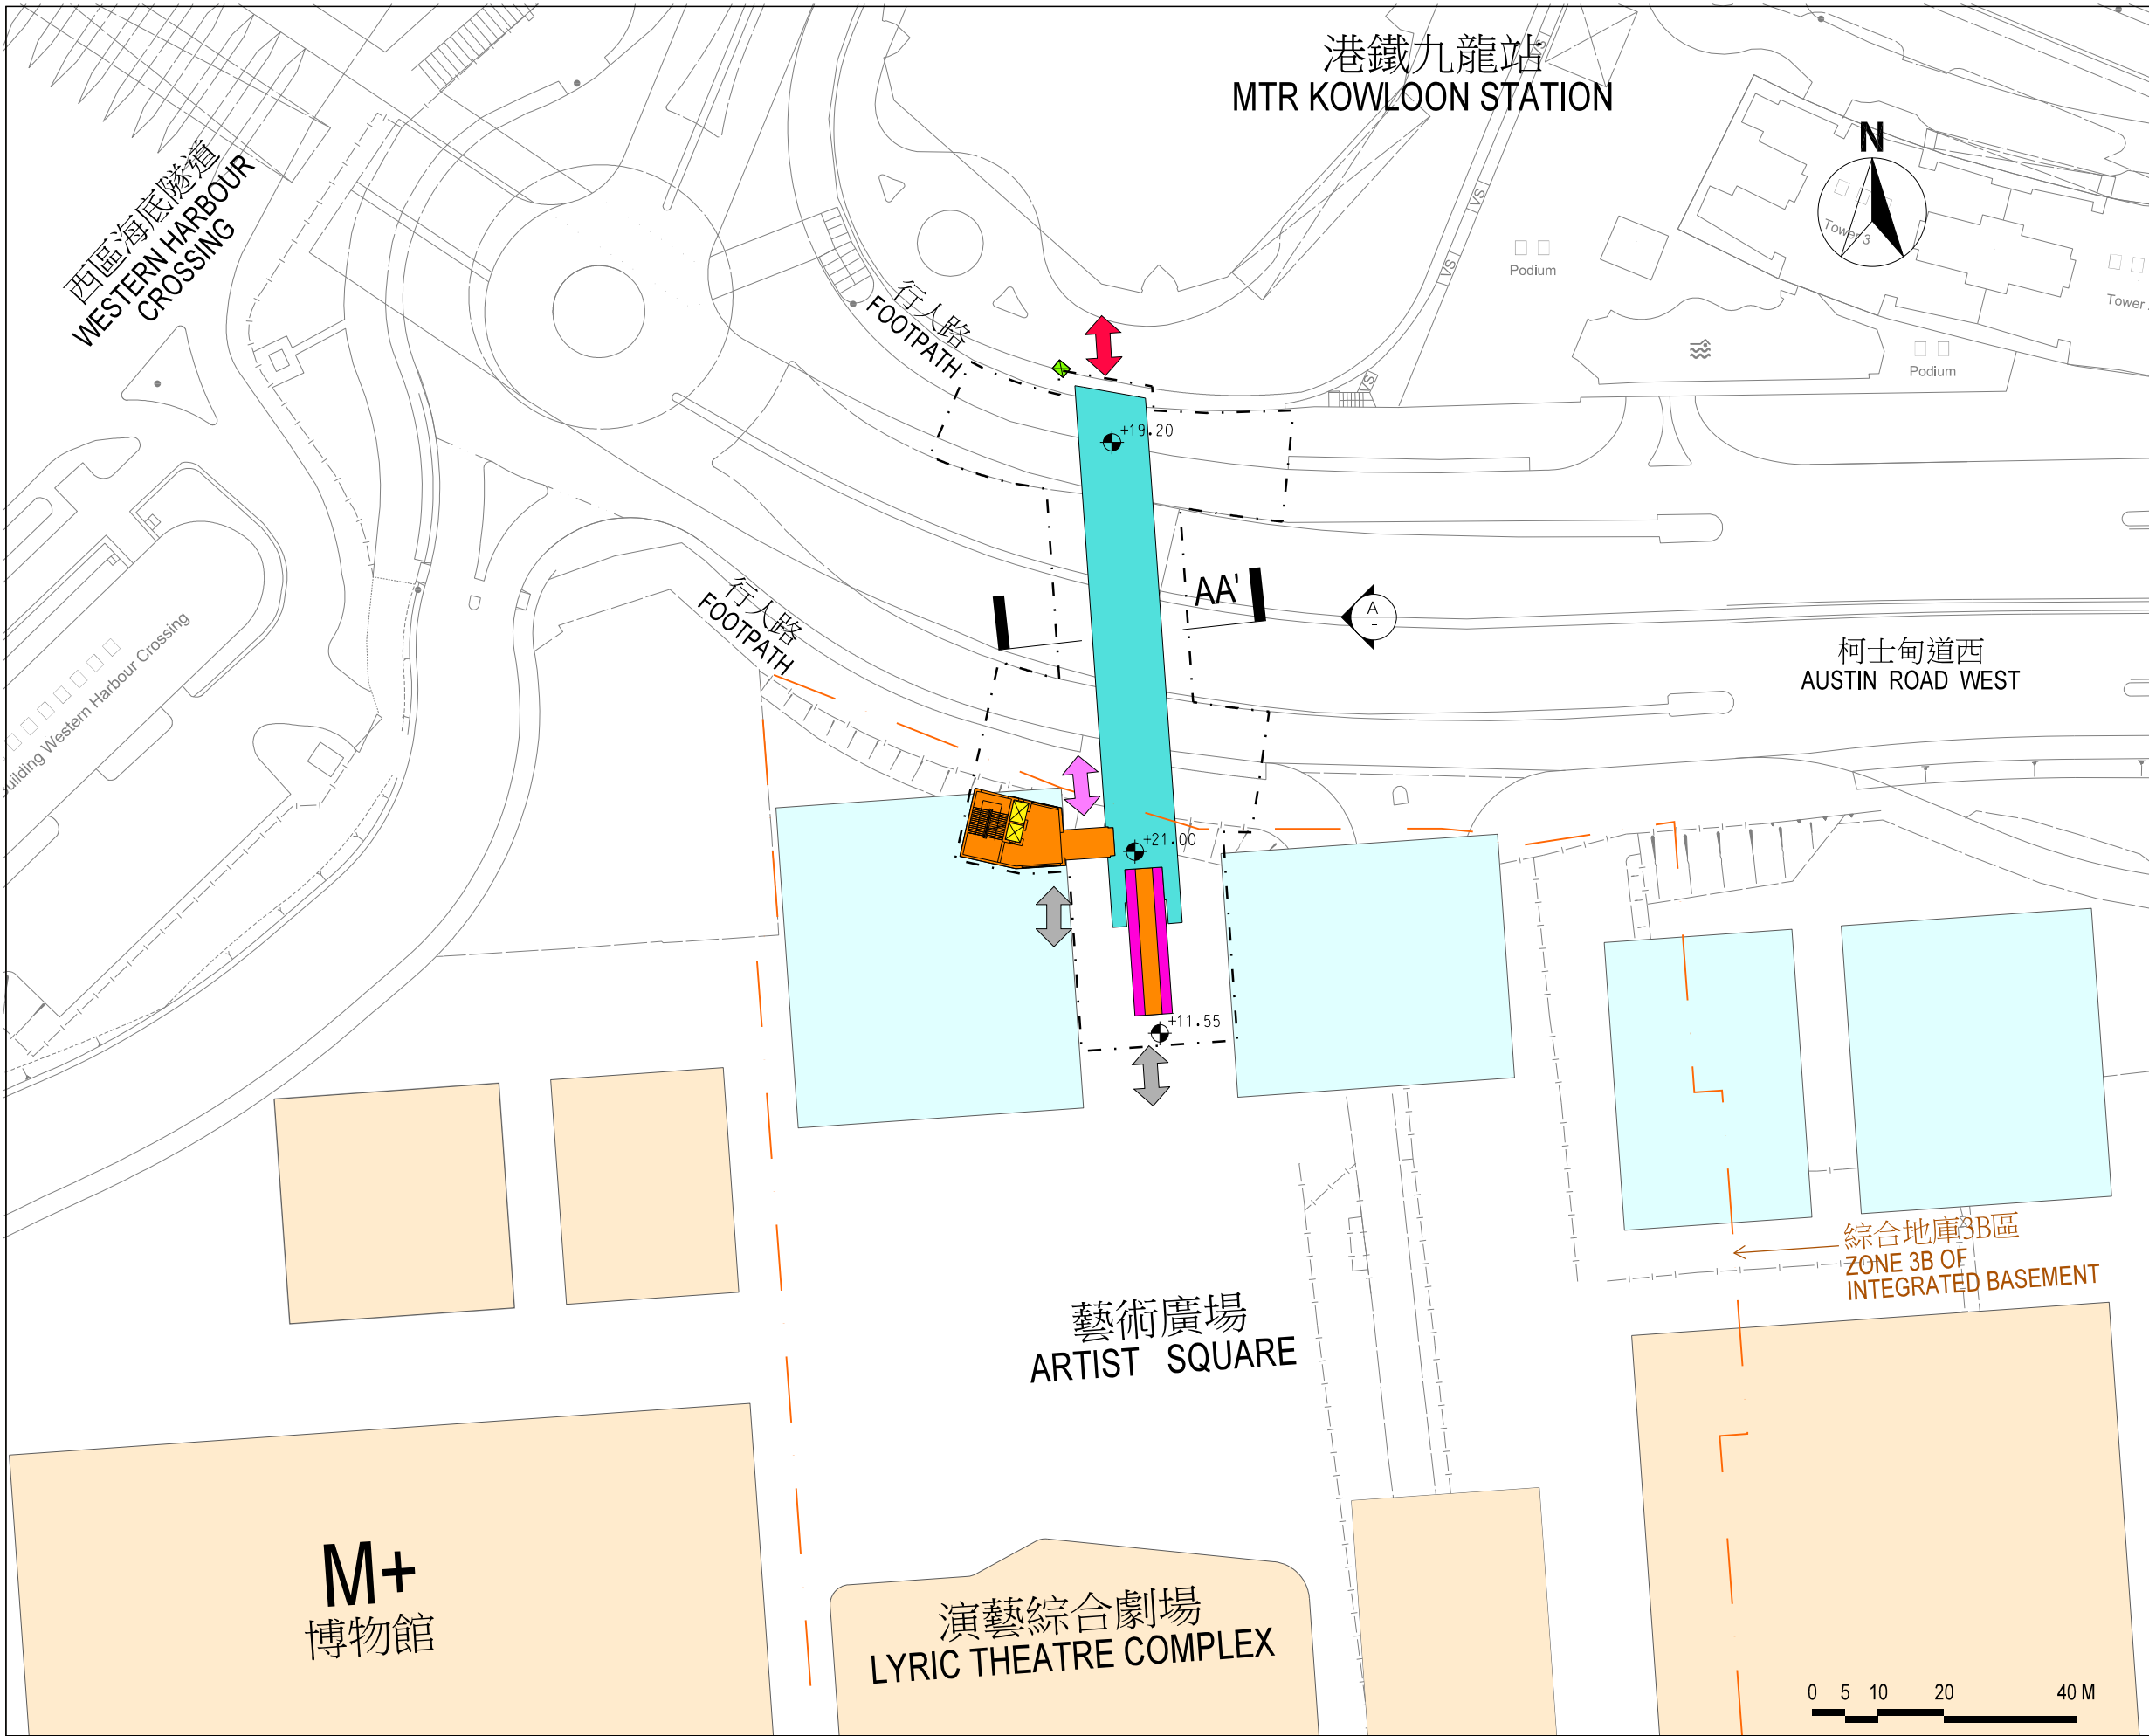

鄰近發展項目提供的現有24小時開放無障礙設施
EXISTING ROUND-THE-CLOCK BARRIER FREE FACILITY PROVIDED BY ADJOINING DEVELOPMENT

鄰近發展項目提供的現有升降機
EXISTING LIFT PROVIDED BY ADJOINING DEVELOPMENT

綜合地庫3B區
ZONE 3B OF INTEGRATED BASEMENT

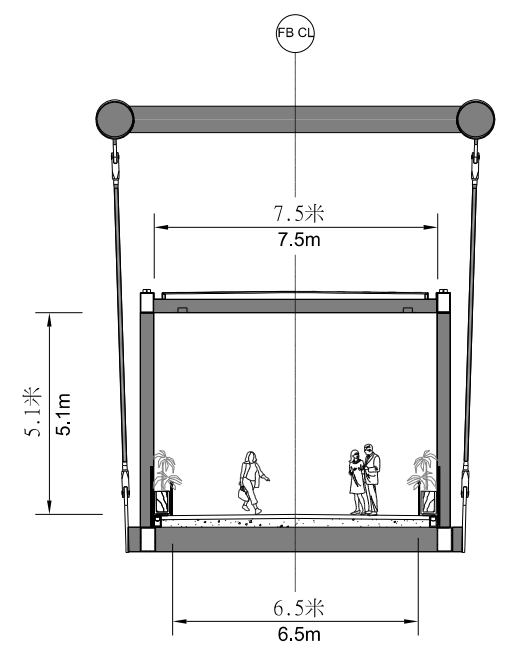

項目名稱 PROJECT TITLE
7754CL號(部分) - 西九文化區基礎建設工程第一期 - 第三組建造工程
7754CL(PART) - INFRASTRUCTURE WORKS FOR WEST KOWLOON CULTURAL DISTRICT,
PHASE 1 - THIRD CONSTRUCTION PACKAGE

藝術廣場天橋
ARTIST SQUARE BRIDGE

剖面圖 AA'
SECTION AA'
不按比例
NOT TO SCALE