


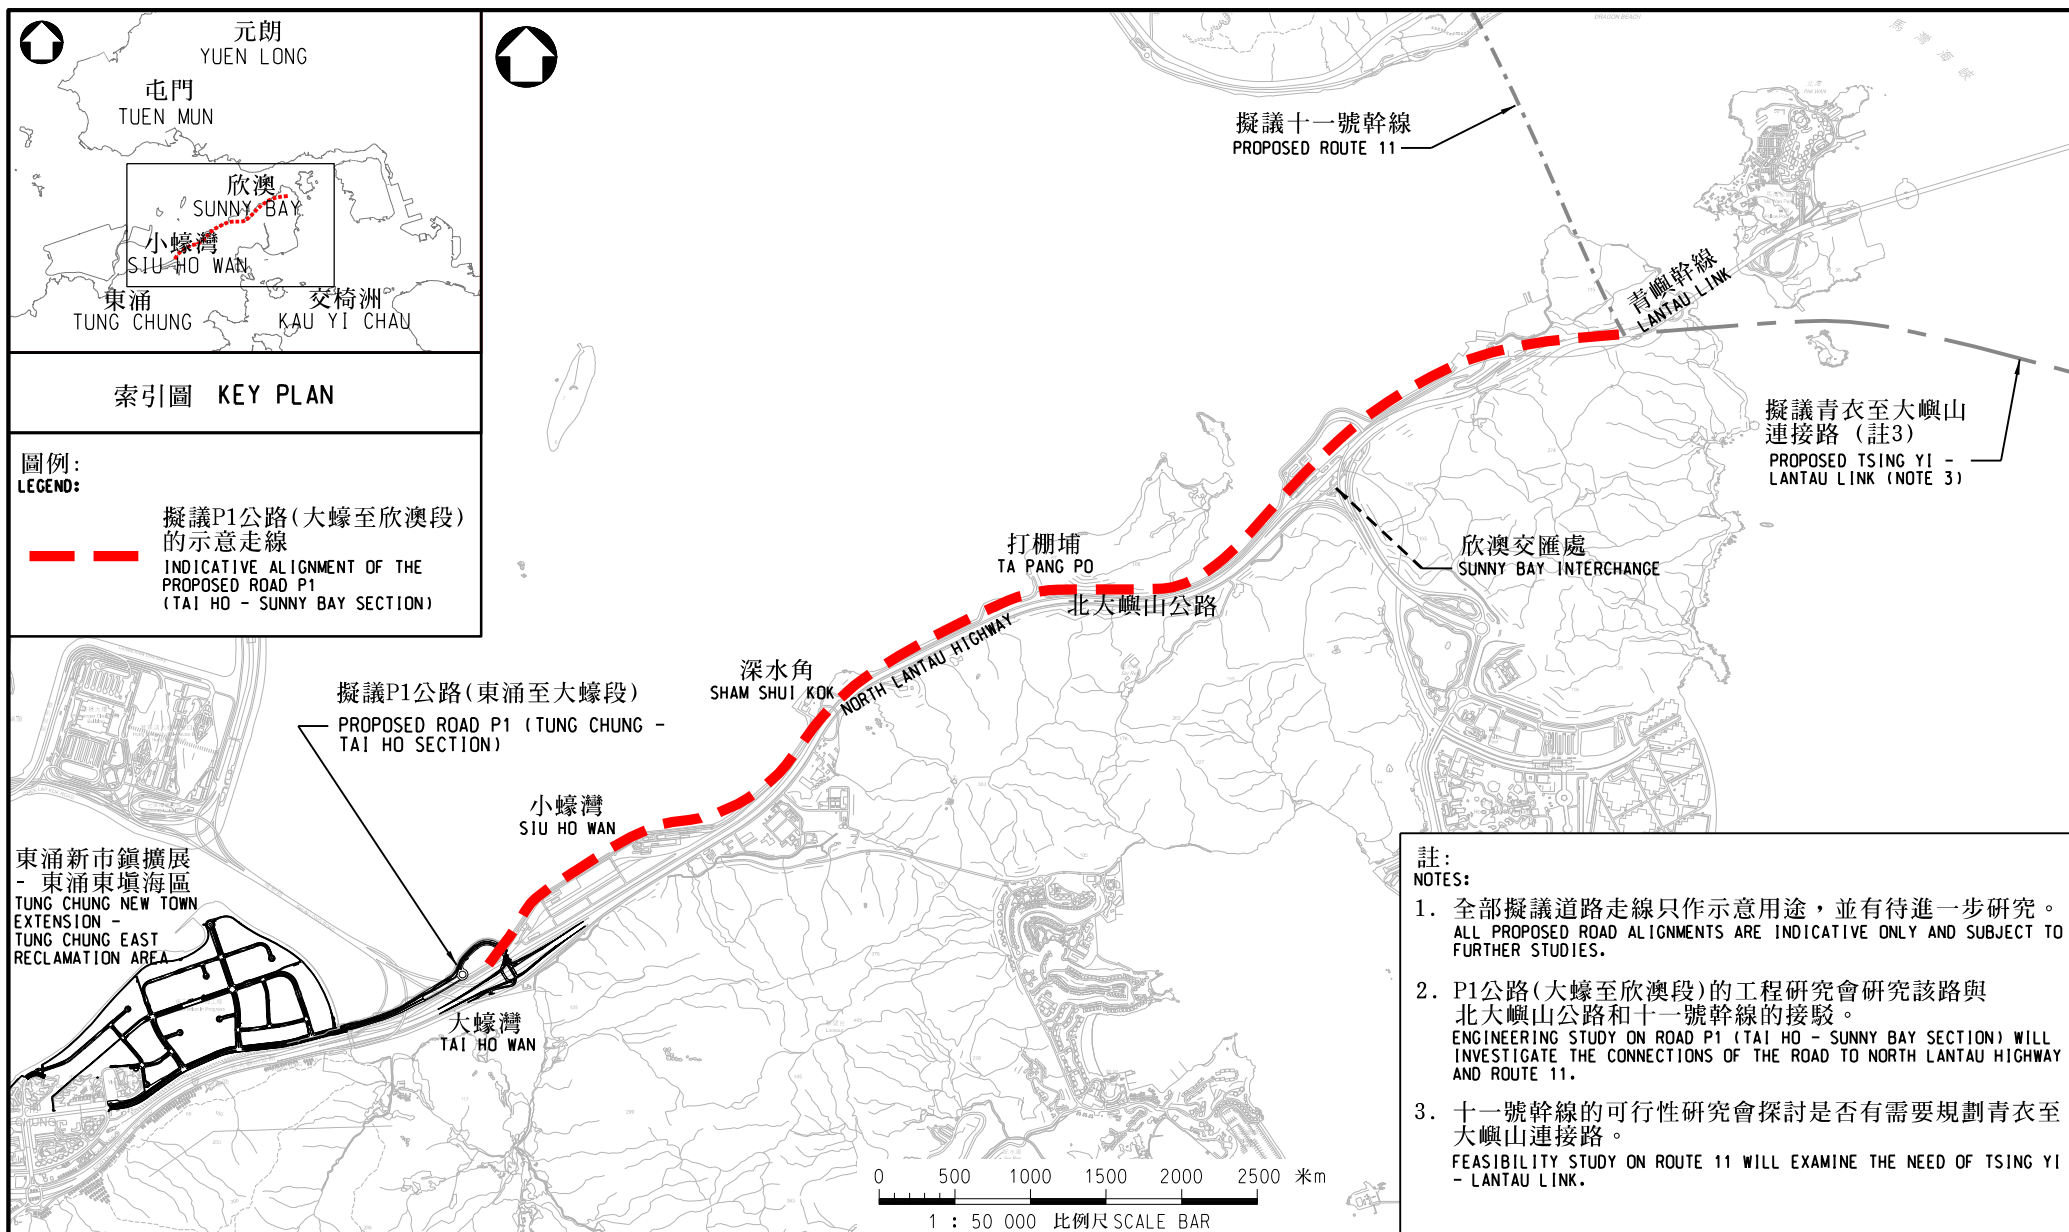

圖則名稱 drawing title

P1公路(大蠔至欣澳段)的工程研究

- 示意走線位置圖

ENGINEERING STUDY ON ROAD P1 (TAI HO - SUNNY BAY SECTION)
- LOCATION PLAN OF INDICATIVE ALIGNMENT

項目編號 item no.

比例 scale
1 : 50000

圖則編號 drawing no.

辦事處 Office

南拓展及可持續大嶼辦事處
SOUTH DEVELOPMENT AND
SUSTAINABLE LANTAU OFFICE

CEDD 土木工程拓展署
CIVIL ENGINEERING AND
DEVELOPMENT DEPARTMENT