


圖例:  
LEGEND:

前堅尼地城焚化爐及屠房工地範圍  
Ex-KENNEDY TOWN INCINERATION PLANT AND ABATTOIR SITE BOUNDARY

索引圖 INDEX PLAN

比例 SCALE 1:30 000

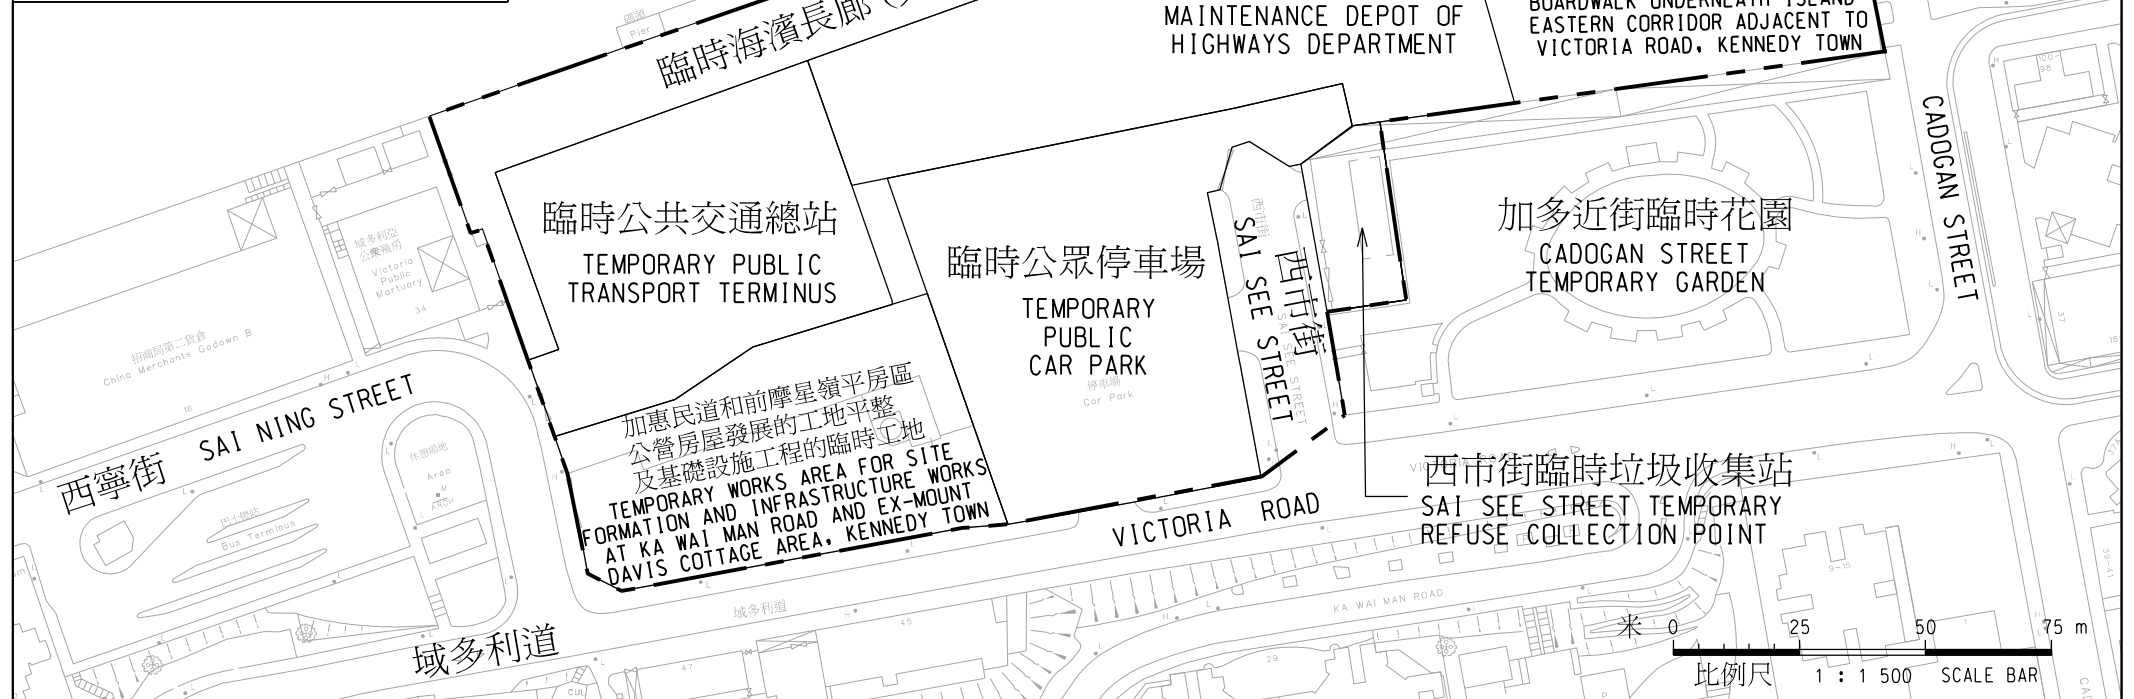

圖則名稱 drawing title

前堅尼地城焚化爐、屠房及毗鄰用地土地除污工程  
GROUND DECONTAMINATION WORKS AT THE SITE OF EX-KENNEDY TOWN  
INCINERATION PLANT/ABATTOIR AND ADJOINING AREA

圖號 drawing no. SDW/KTDW/SK016 比例 scale 1:1500

辦事處 office 土木工程處 專責事務(工程)部  
SPECIAL DUTIES (WORKS) DIVISION  
CIVIL ENGINEERING OFFICE

CEDD 土木工程拓展署  
CIVIL ENGINEERING AND DEVELOPMENT DEPARTMENT