



84600 N

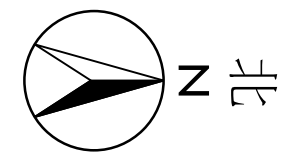

深圳市
SHENZHEN SHI

圖例 LEGEND:

- 擬建連接路 (地面行車道部分)
PROPOSED CONNECTING ROAD
(AT-GRADE SECTION)
- 擬建連接路 (高架行車道部分)
PROPOSED CONNECTING ROAD
(VIADUCT SECTION)
- = = = = 擬建連接路 (隧道部分)
PROPOSED CONNECTING ROAD
(TUNNEL SECTION)

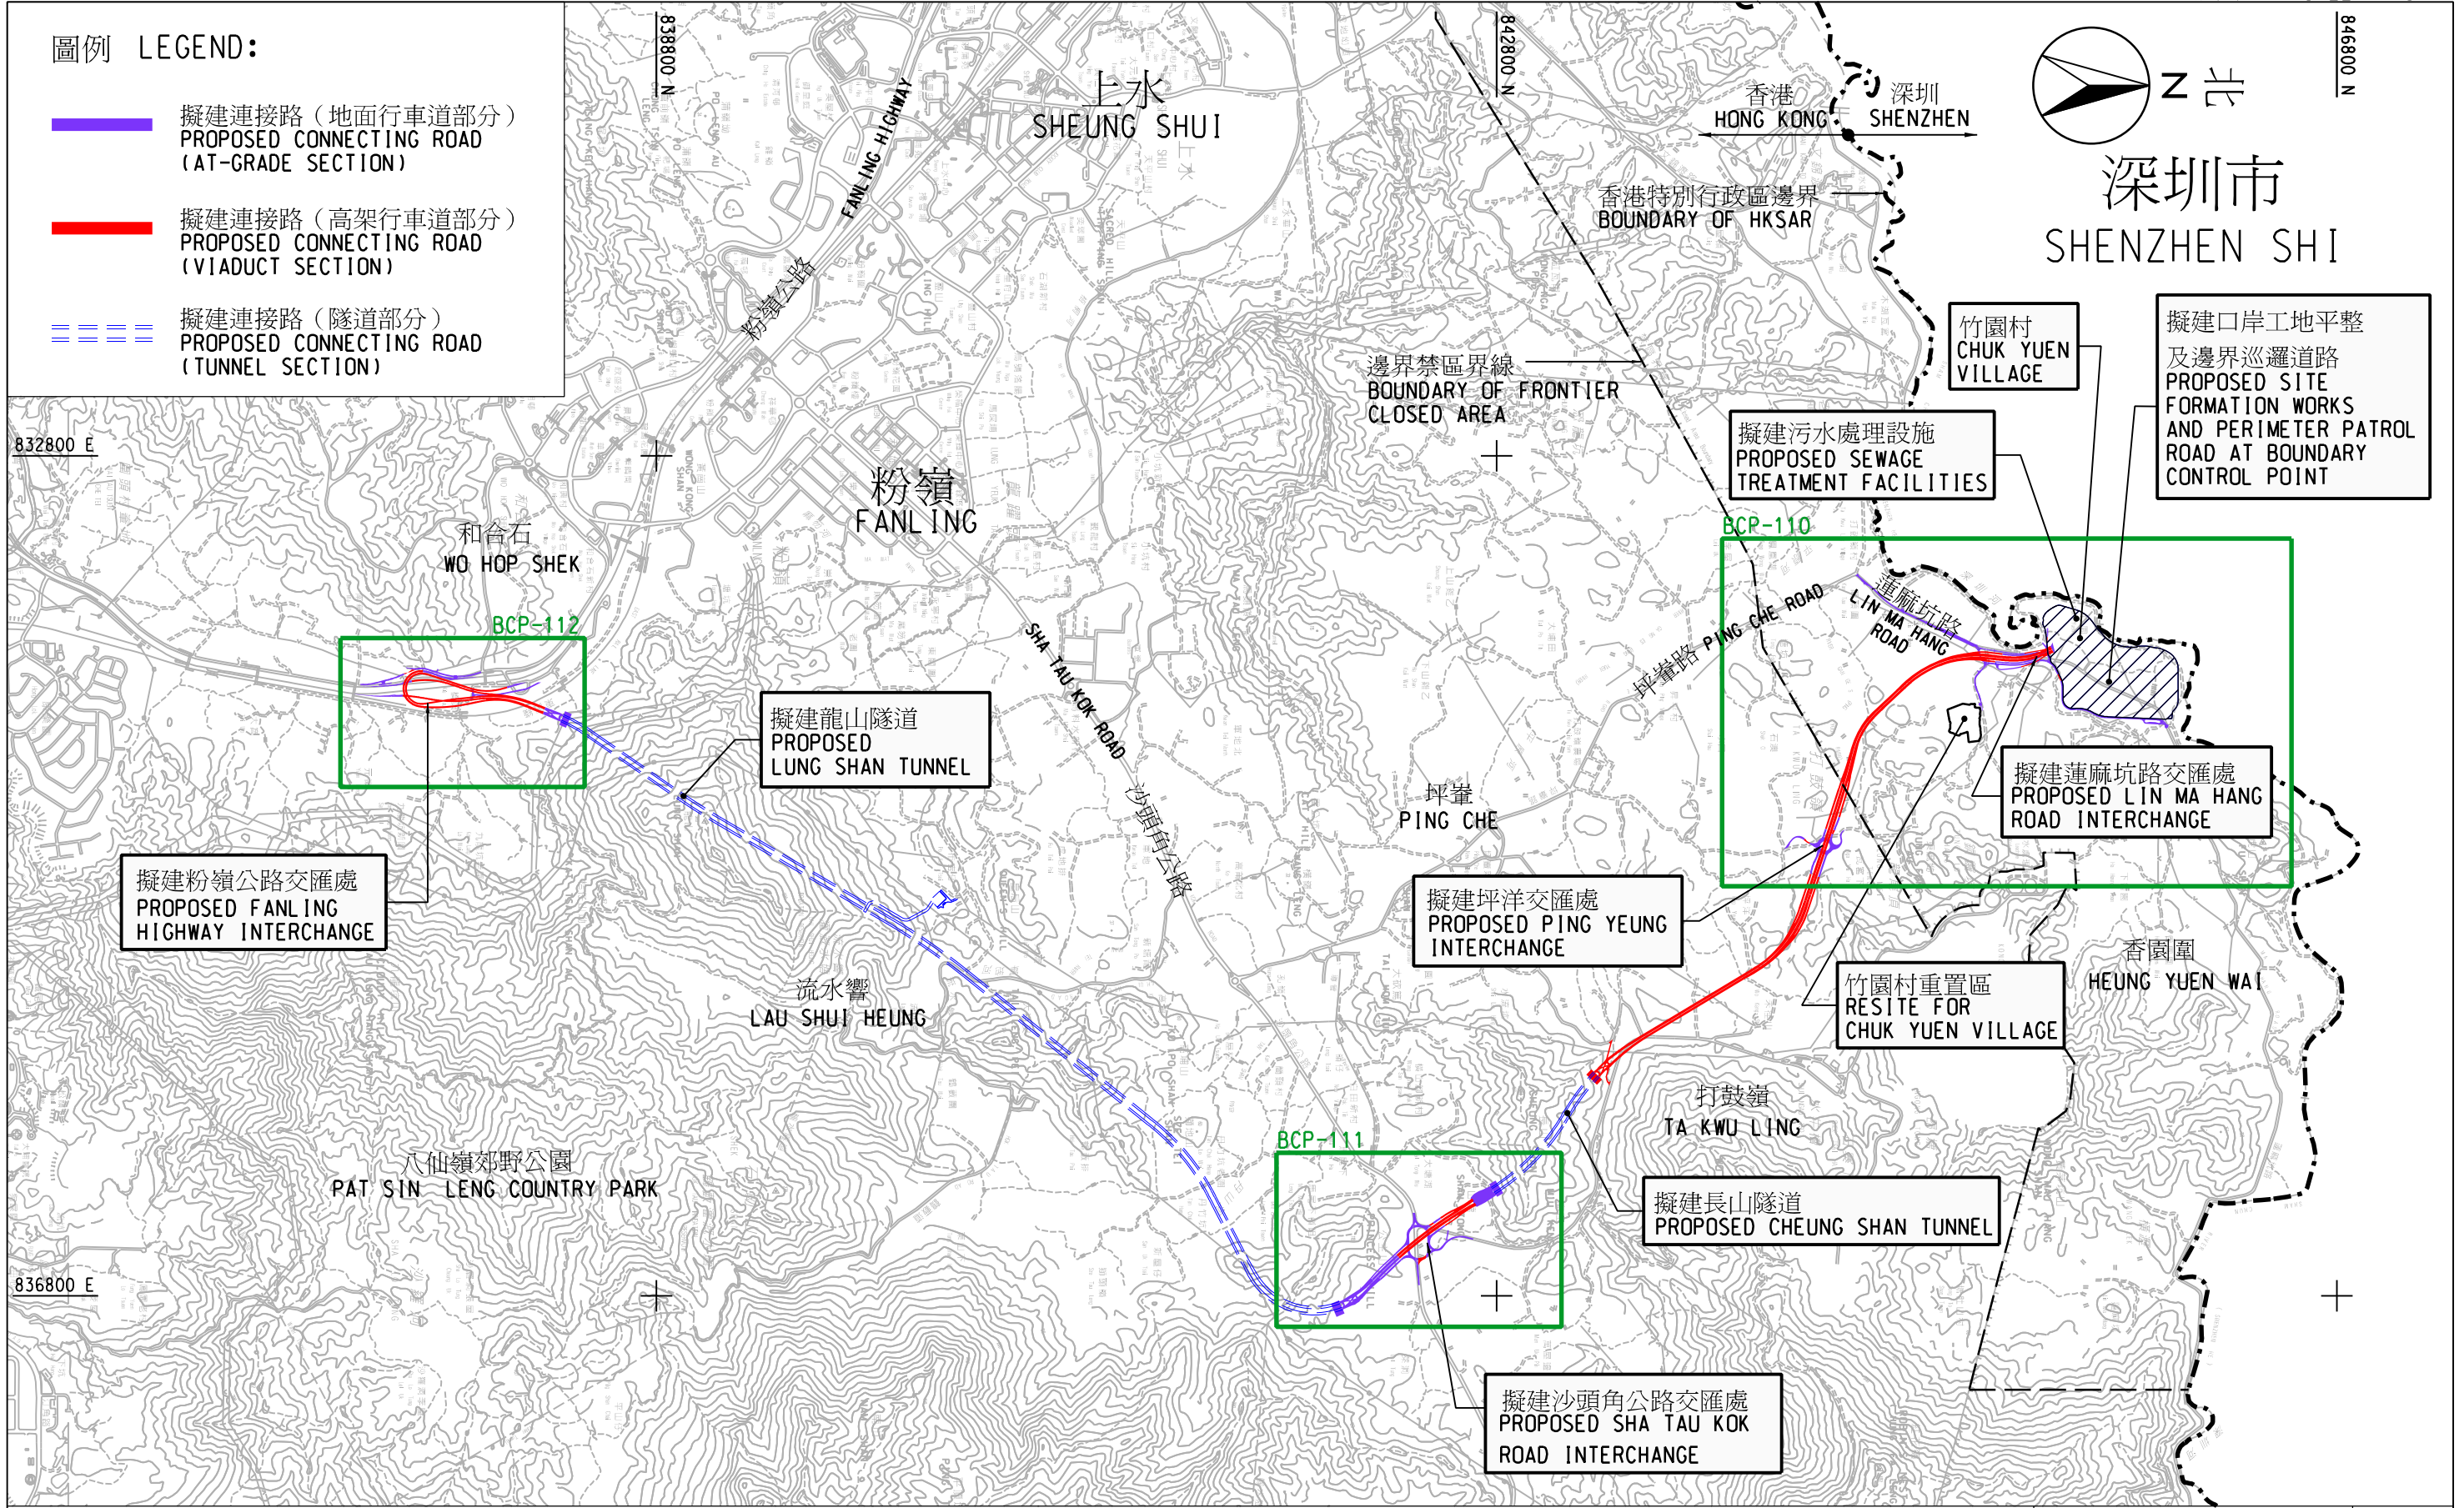

drawing title 圖則名稱

蓮塘/香園圍口岸與相關工程 - 擬建口岸及連接路之平面圖
LIANTANG/HEUNG YUEN WAI BOUNDARY CONTROL POINT AND ASSOCIATED WORKS
- LAYOUT OF THE PROPOSED BOUNDARY CONTROL POINT AND CONNECTING ROAD

drawing no. 圖則編號
BCP - 109
scale 比例
1 : 30 000

