


位置圖 LOCATION PLAN 比例 SCALE 1 : 150 000

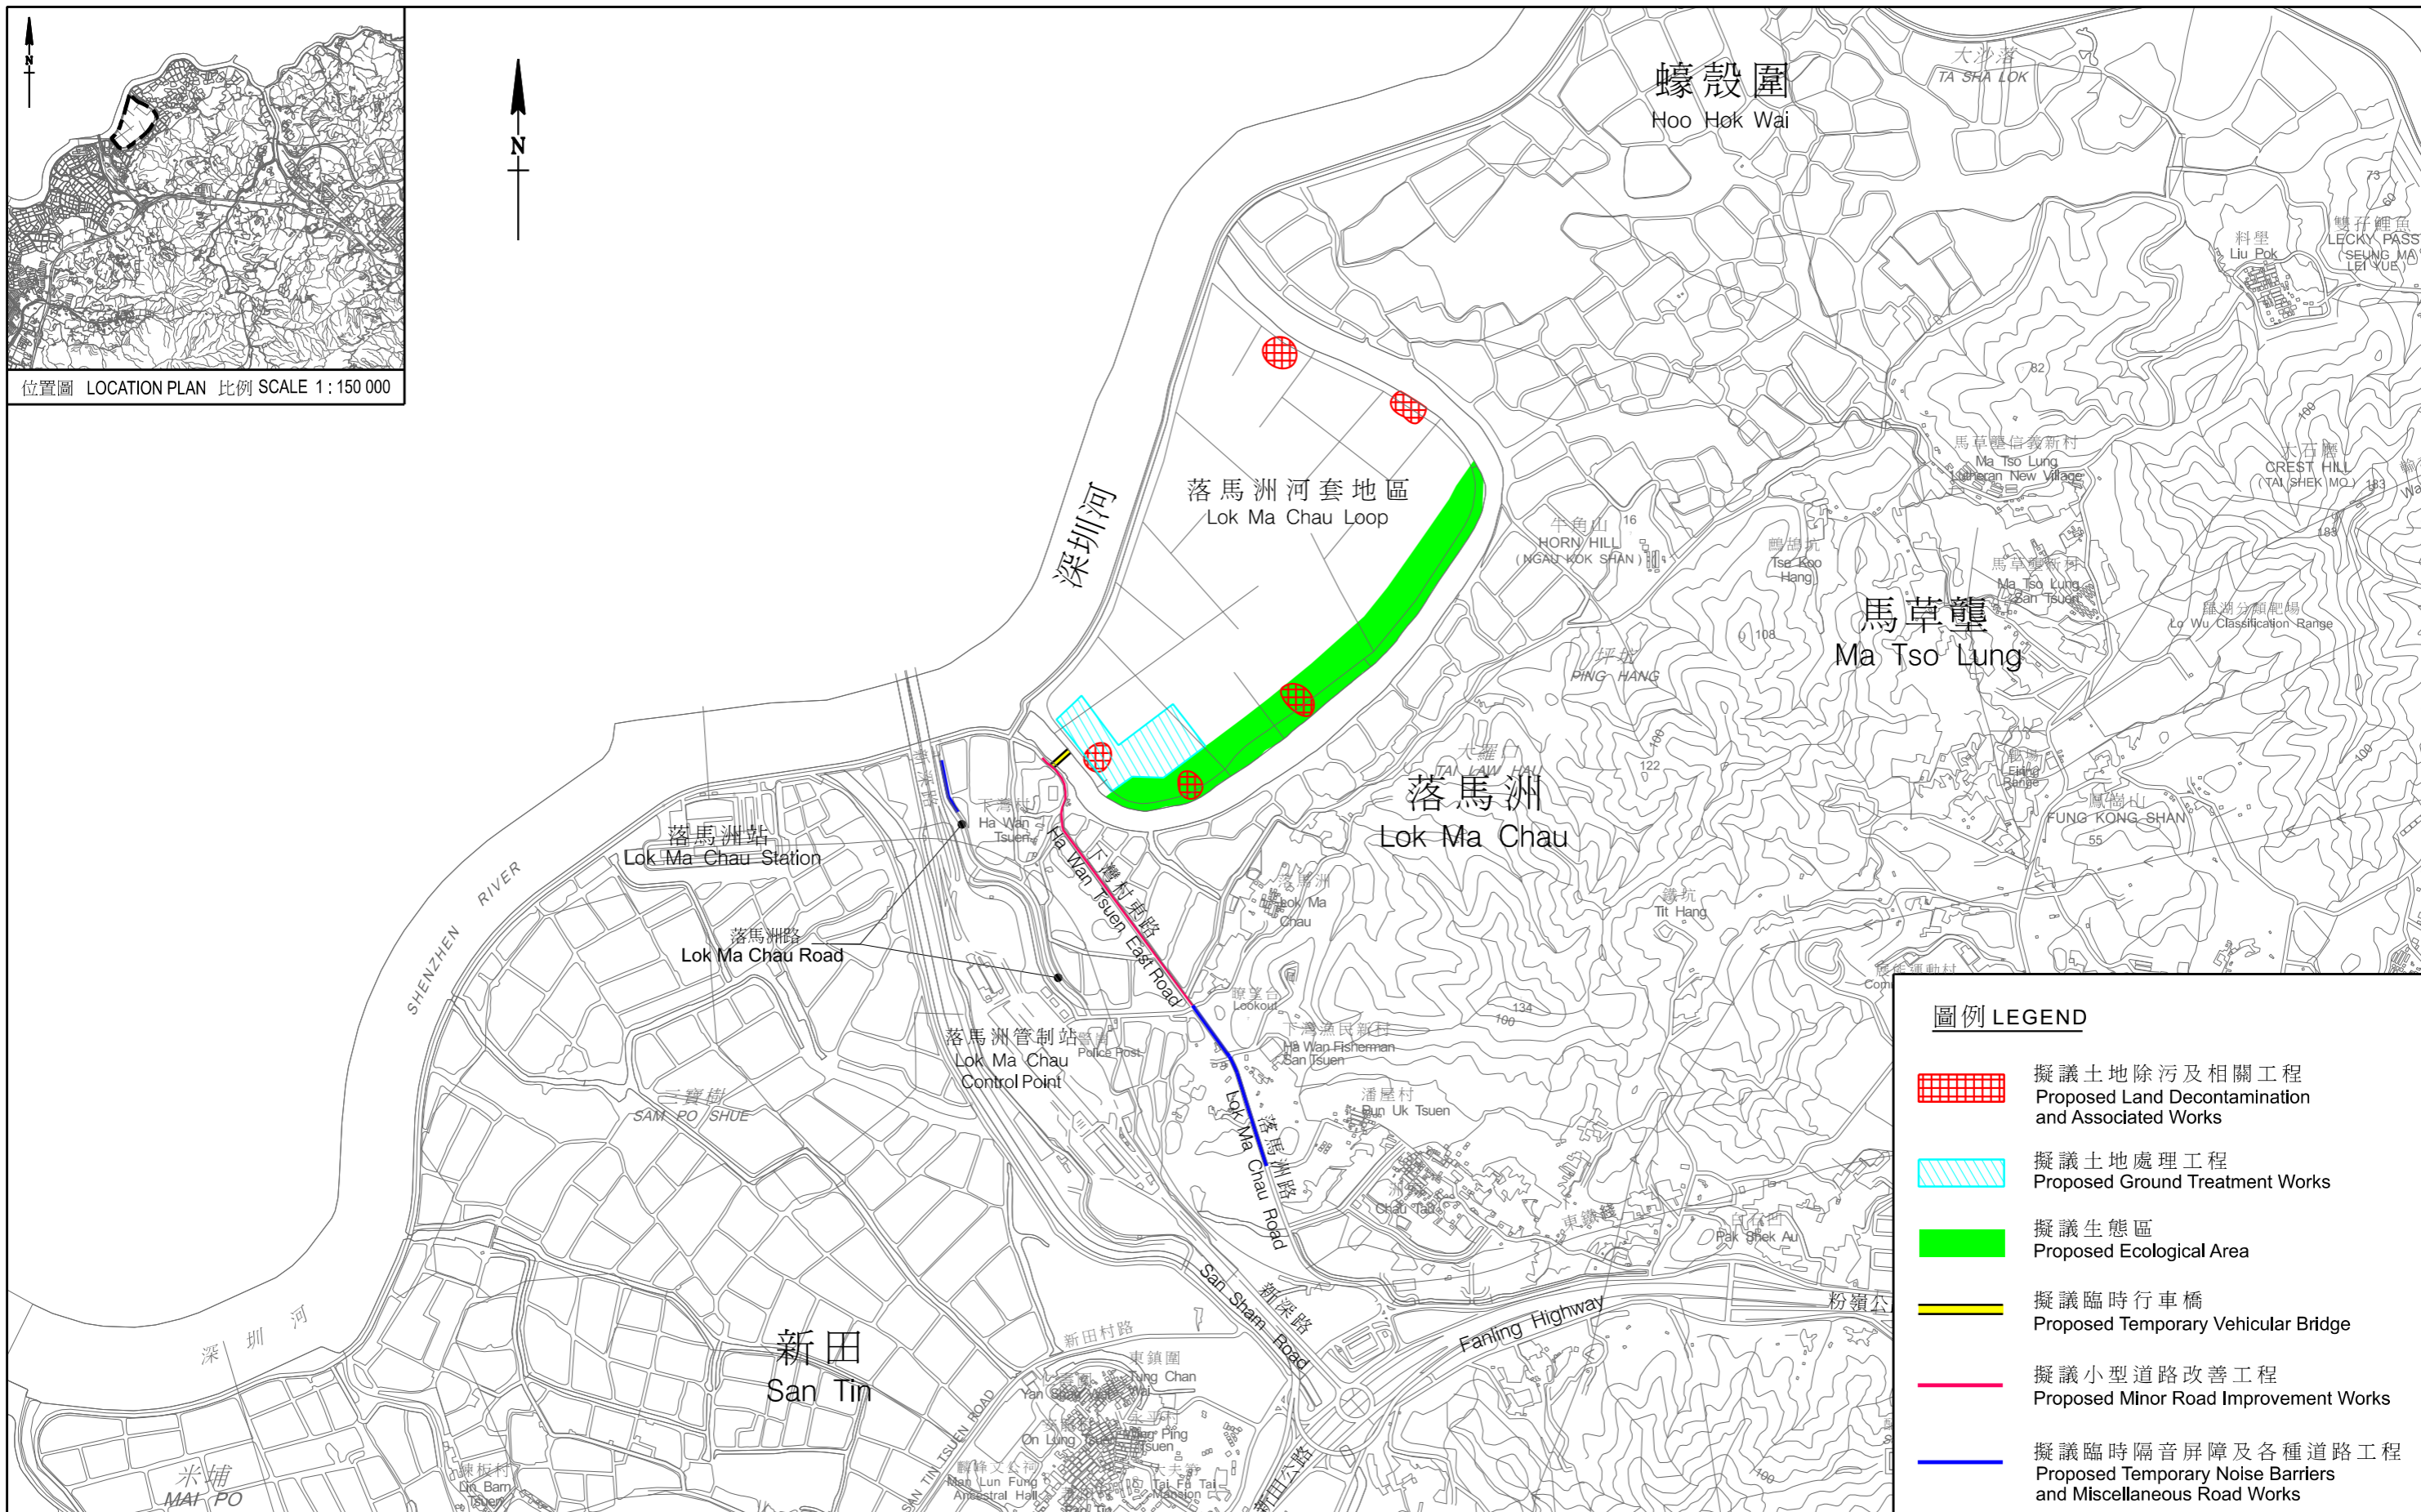

圖例 LEGEND	
	擬議土地除污及相關工程 Proposed Land Decontamination and Associated Works
	擬議土地處理工程 Proposed Ground Treatment Works
	擬議生態區 Proposed Ecological Area
	擬議臨時行車橋 Proposed Temporary Vehicular Bridge
	擬議小型道路改善工程 Proposed Minor Road Improvement Works
	擬議臨時隔音屏障及各種道路工程 Proposed Temporary Noise Barriers and Miscellaneous Road Works

工務計劃項目第748CL號—落馬洲河套地區發展：土地除污及前期工程
 PWP ITEM No. 748CL-DEVELOPMENT OF LOK MA CHAU LOOP :
 LAND DECONTAMINATION AND ADVANCE ENGINEERING WORKS

平面圖
LAYOUT PLAN