


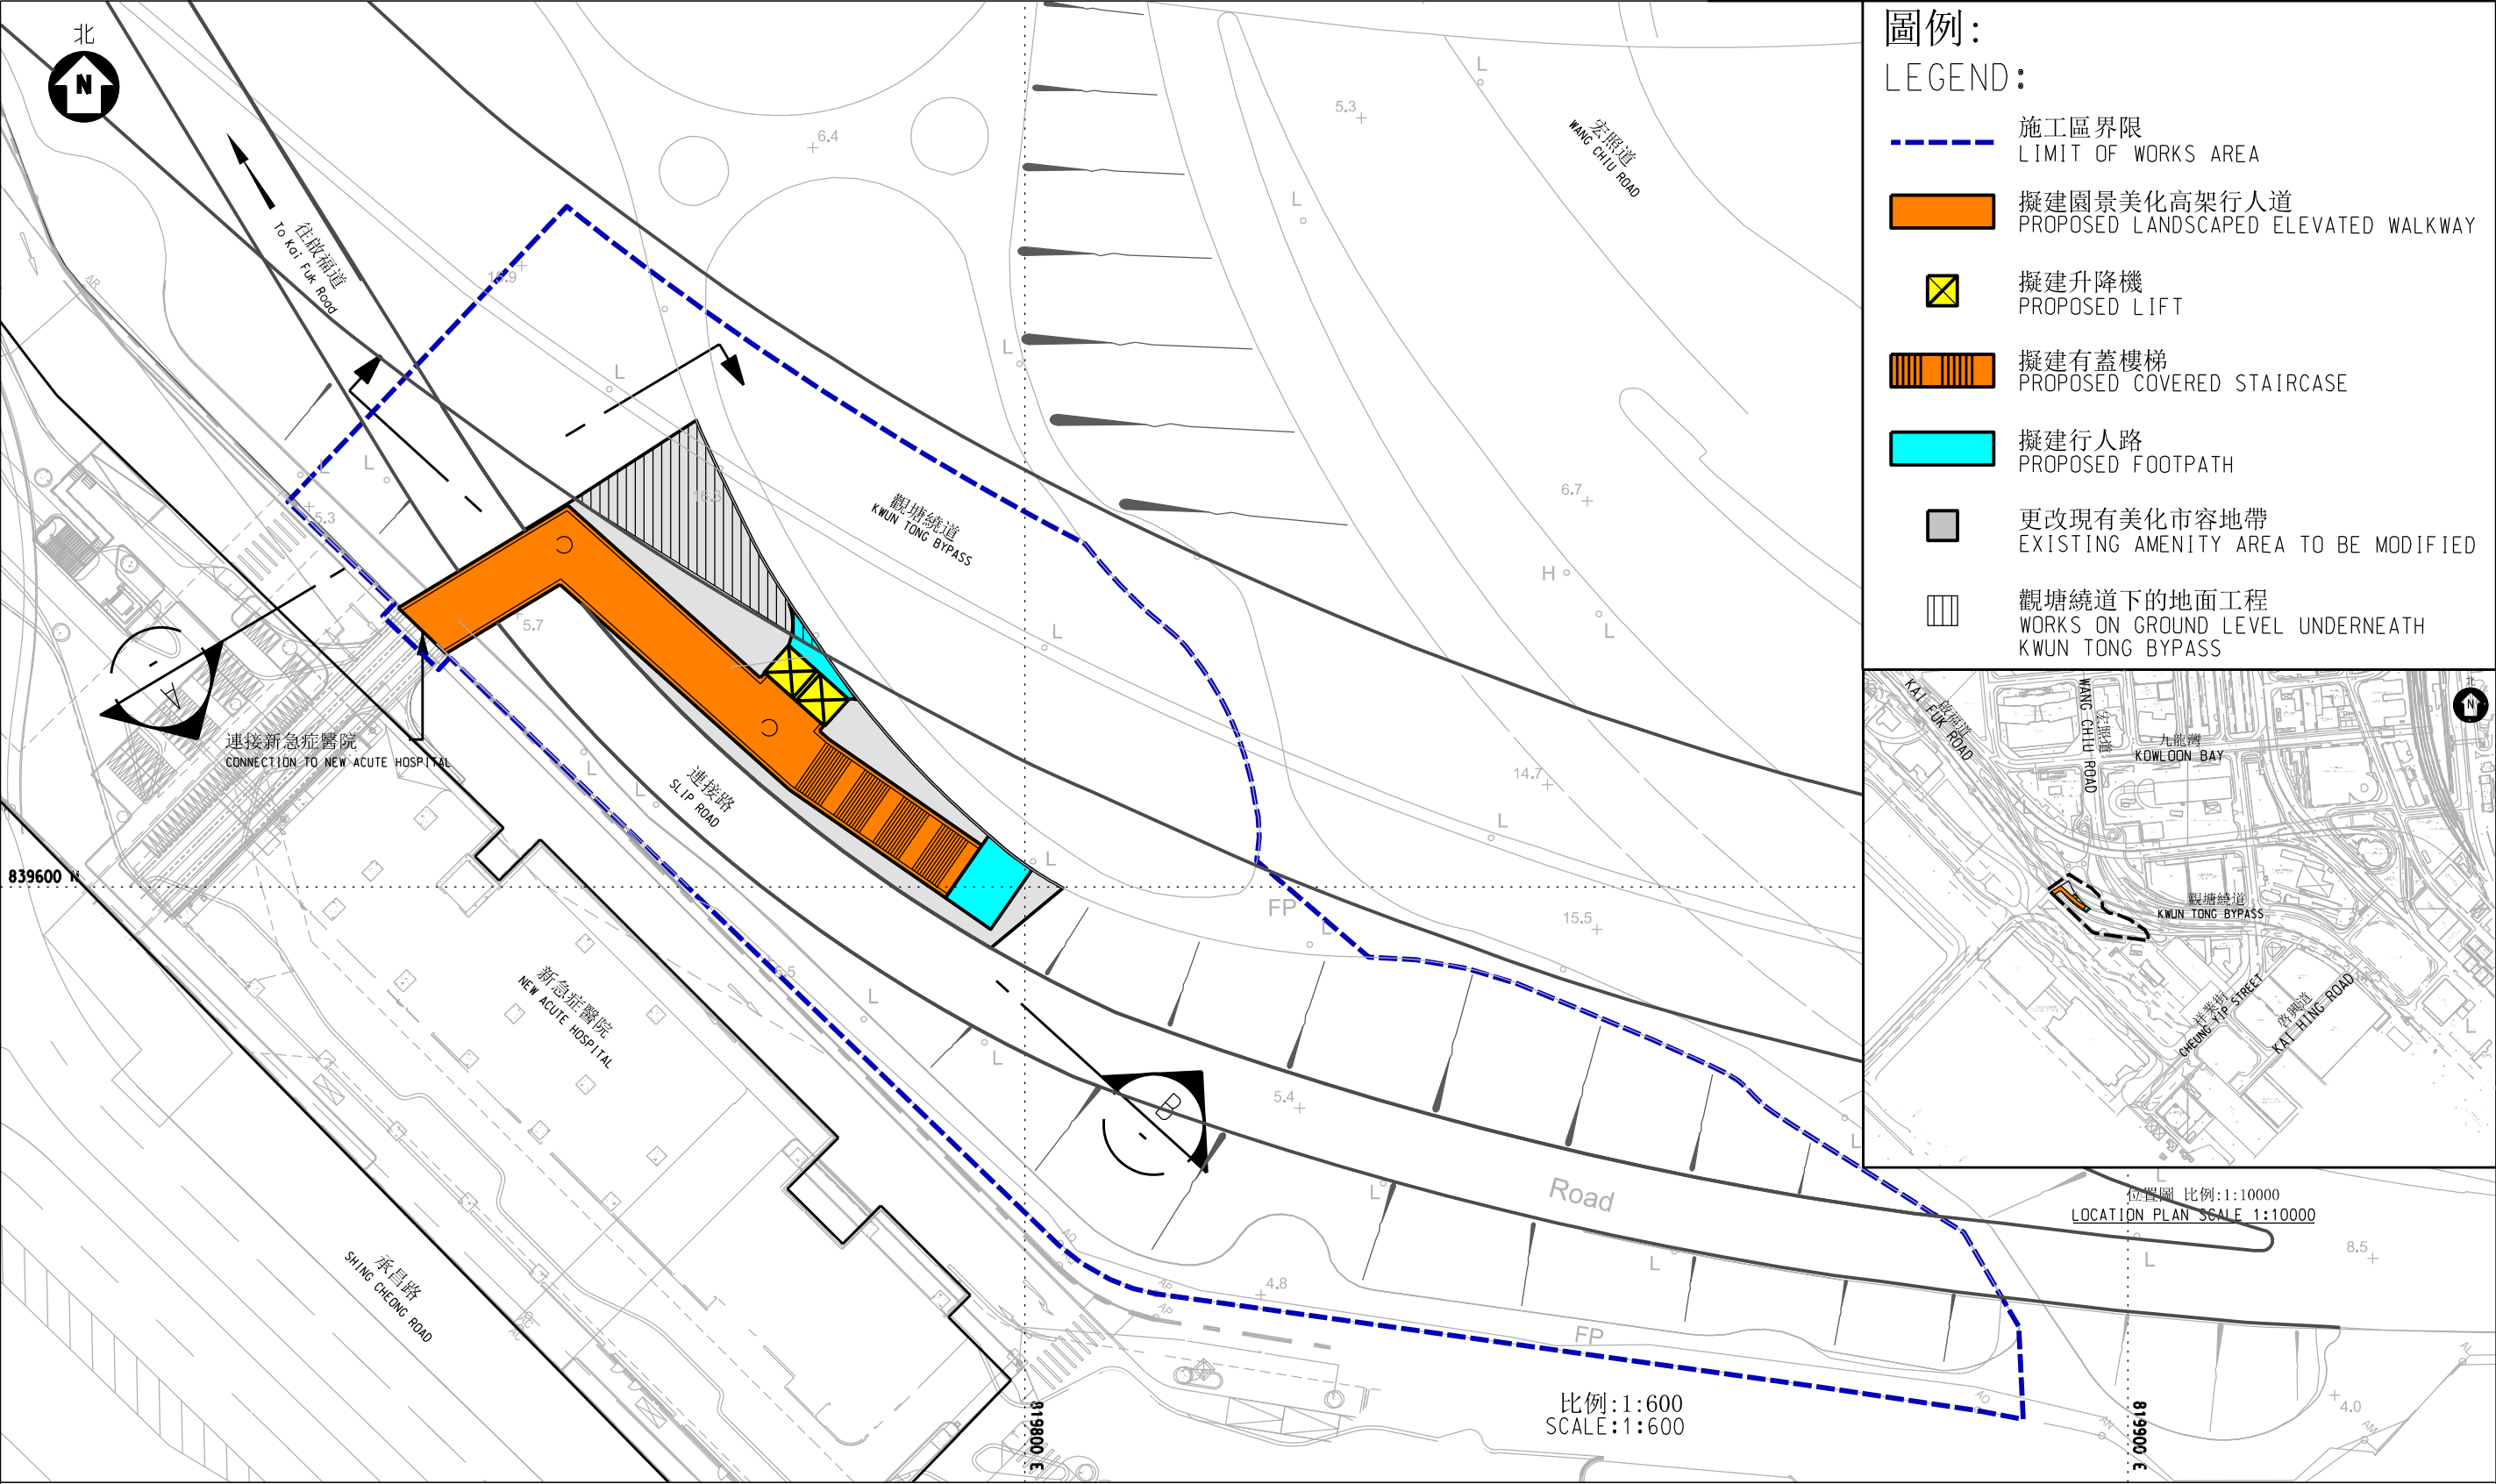

工務計劃項目第862CL號 — 啟德發展計劃 — 前跑道及南面停機坪發展項目的餘下基礎設施工程 — 連接新急症醫院的園景美化高架行人道 — 平面圖
PWP ITEM NO.862CL KAI TAK DEVELOPMENT - REMAINING INFRASTRUCTURE WORKS FOR DEVELOPMENTS AT THE FORMER RUNWAY AND SOUTH APRON, LANDSCAPED ELEVATED WALKWAY TO THE NEW ACUTE HOSPITAL - SITE PLAN