


位置 LOCATION

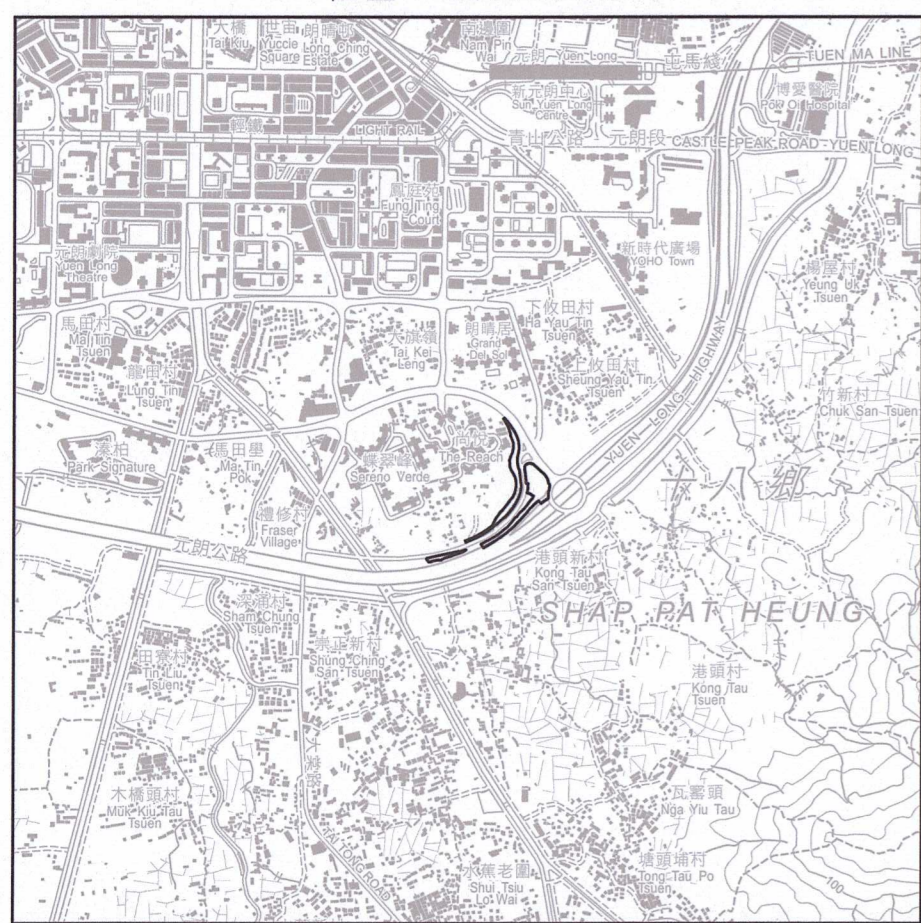

比例 SCALE 1:20 000

圖例

LEGEND

- 收地 / 清拆界限  
RESUMPTION / CLEARANCE LIMIT
- 將予收回的土地  
LAND TO BE RESUMED
- 地段界線  
LOT BOUNDARY
- D.D. 丈量約份  
DEMARCATON DISTRICT
- RP 餘段  
REMAINING PORTION
- S. 分段  
SECTION
- 橙色  
COLOURED ORANGE

將予收回土地的面積 Area of Land to be Resumed			
丈量約份編號 D.D. No.	地段編號 Lot No.	平方米(約數) m <sup>2</sup> (about)	平方呎(約數) ft <sup>2</sup> (about)
116	857 RP (部分 Portion)	18.8	202
116	858 RP (部分 Portion)	51.8	558
116	859 RP (部分 Portion)	26.7	287
116	860 S.A.RP (部分 Portion)	24.2	260
116	864 (部分 Portion)	62.4	672
116	866 RP (部分 Portion)	127.7	1375
116	867 RP (部分 Portion)	308.3	3319
116	868 RP (部分 Portion)	130.6	1408
116	4253 RP (部分 Portion)	118.1	1271
總面積 Total Area		868.6	9350



比例尺 SCALE 1:1 000  
metres 20 0 20 40 60 80 100 metres

只作識別用 FOR IDENTIFICATION PURPOSES ONLY

(梁妙燕 Karen MY LEUNG)  
總產業測量師 / 土地徵用 Chief Estate Surveyor / Acquisition  
日期 Date 23 MAR 2023

收地圖則  
道路(工程、使用及補償)條例(第370章)  
工務計劃項目第B873CL號  
元朗大旗嶺公營房屋發展之工地平整和基礎建設工程  
道路工程  
RESUMPTION PLAN  
ROADS (WORKS, USE AND COMPENSATION) ORDINANCE (CHAPTER 370)  
ROAD WORKS UNDER PWP ITEM NO. B873CL  
SITE FORMATION AND INFRASTRUCTURE WORKS FOR  
PUBLIC HOUSING DEVELOPMENT AT TAI KEI LENG, YUEN LONG

檔案編號  
File No. LD YLPT/YRN/2/2020B, LD DSO/YL/13/122  
測量圖編號  
Survey Sheet No. 6-NW-15A & 15C  
參考圖編號  
Reference Plan No. 4110336/BIN/S&T/GZ/005 (土木工程拓展署)  
(CEDD)  
圖則編號  
PLAN No. YLM11039

地政總署 土地徵用組  
Acquisition Section  
Lands Department  
圖則由元朗測量處準備  
Plan Prepared by District Survey Office, Yuen Long  
© 香港特別行政區政府的一項權利。 Copyright reserved - Hong Kong SAR Government