

- 圖例 LEGEND:**
- 施工區界限  
LIMIT OF WORKS AREA
  - 擬建行人天橋  
PROPOSED FOOTBRIDGE
  - 擬建樓梯  
PROPOSED STAIRCASE
  - 擬建斜道  
PROPOSED RAMP
  - 擬建園景區  
PROPOSED LANDSCAPE AREA
  - 現有海濱長廊將永久封閉及改建為橋台  
EXISTING PROMENADE TO BE PERMANENTLY CLOSED AND CONVERTED INTO ABUTMENT
  - 現有園景區將永久封閉及改建為行人路  
EXISTING LANDSCAPE AREA TO BE PERMANENTLY CLOSED AND CONVERTED INTO FOOTPATH
  - 現有園景區將永久封閉及改建為橋台  
EXISTING LANDSCAPE AREA TO BE PERMANENTLY CLOSED AND CONVERTED INTO ABUTMENT
  - 現有園景區將永久封閉及改建為海濱長廊  
EXISTING LANDSCAPE AREA TO BE PERMANENTLY CLOSED AND CONVERTED INTO PROMENADE
  - 現有海濱長廊將永久封閉及拆卸  
EXISTING PROMENADE TO BE PERMANENTLY CLOSED AND DEMOLISHED
  - 現有行人路將暫時封閉及重建  
EXISTING FOOTPATH TO BE TEMPORARILY CLOSED AND RECONSTRUCTED
  - 現有園景區將暫時封閉及重建  
EXISTING LANDSCAPE AREA TO BE TEMPORARILY CLOSED AND RECONSTRUCTED
  - 現有政府前濱及/或海床將填平  
EXISTING GOVERNMENT FORESHORE AND / OR SEA-BED TO BE RECLAIMED
  - 建議水平(約數)  
PROPOSED LEVEL (APPROXIMATE)

- 註釋 NOTES:**
- 除在其他方面指定外，全部以米為量度單位。  
ALL DIMENSIONS ARE IN METRES UNLESS OTHERWISE STATED.
  - 所有水平均以米為單位並在香港主水平基準上。  
ALL LEVELS ARE IN METRES ABOVE HONG KONG PRINCIPAL DATUM.
  - 如有需要，施工區界限內現有行人路、海濱長廊及園景區的部分路段或會分階段暫時封閉。  
SECTIONS OF THE EXISTING FOOTPATHS, PROMENADES AND LANDSCAPE AREAS WITHIN THE LIMIT OF WORKS AREA MAY BE TEMPORARILY CLOSED IN PHASES AS AND WHEN REQUIRED.

為求清晰，建議地面工程只在插圖B顯示。  
FOR CLARITY, PROPOSED GROUND LEVEL WORKS ARE SHOWN IN INSET B.

插圖 B  
INSET B

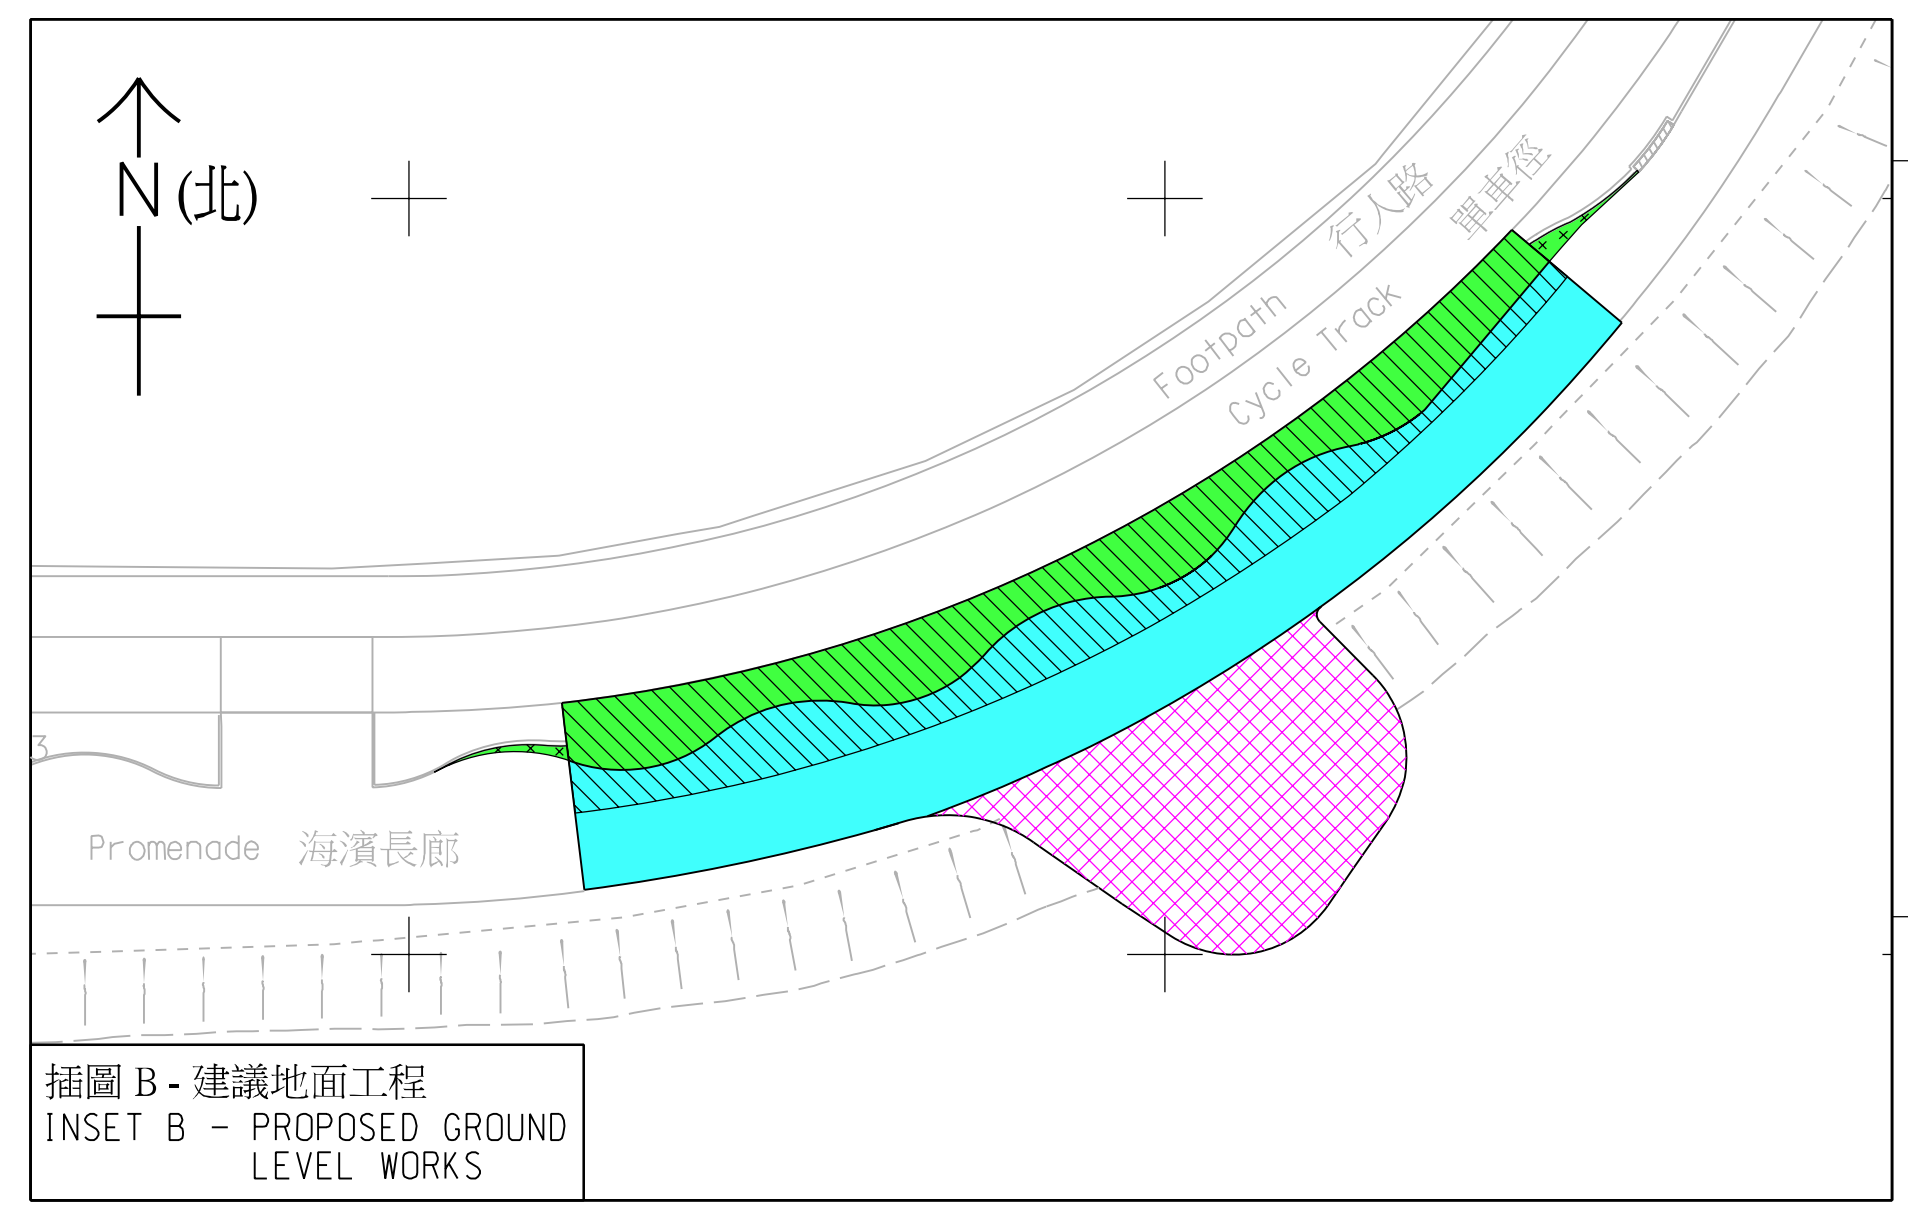


插圖 B - 建議地面工程  
INSET B - PROPOSED GROUND LEVEL WORKS

為求清晰，建議地面工程只在插圖A顯示。  
FOR CLARITY, PROPOSED GROUND LEVEL WORKS ARE SHOWN IN INSET A.

插圖 A  
INSET A

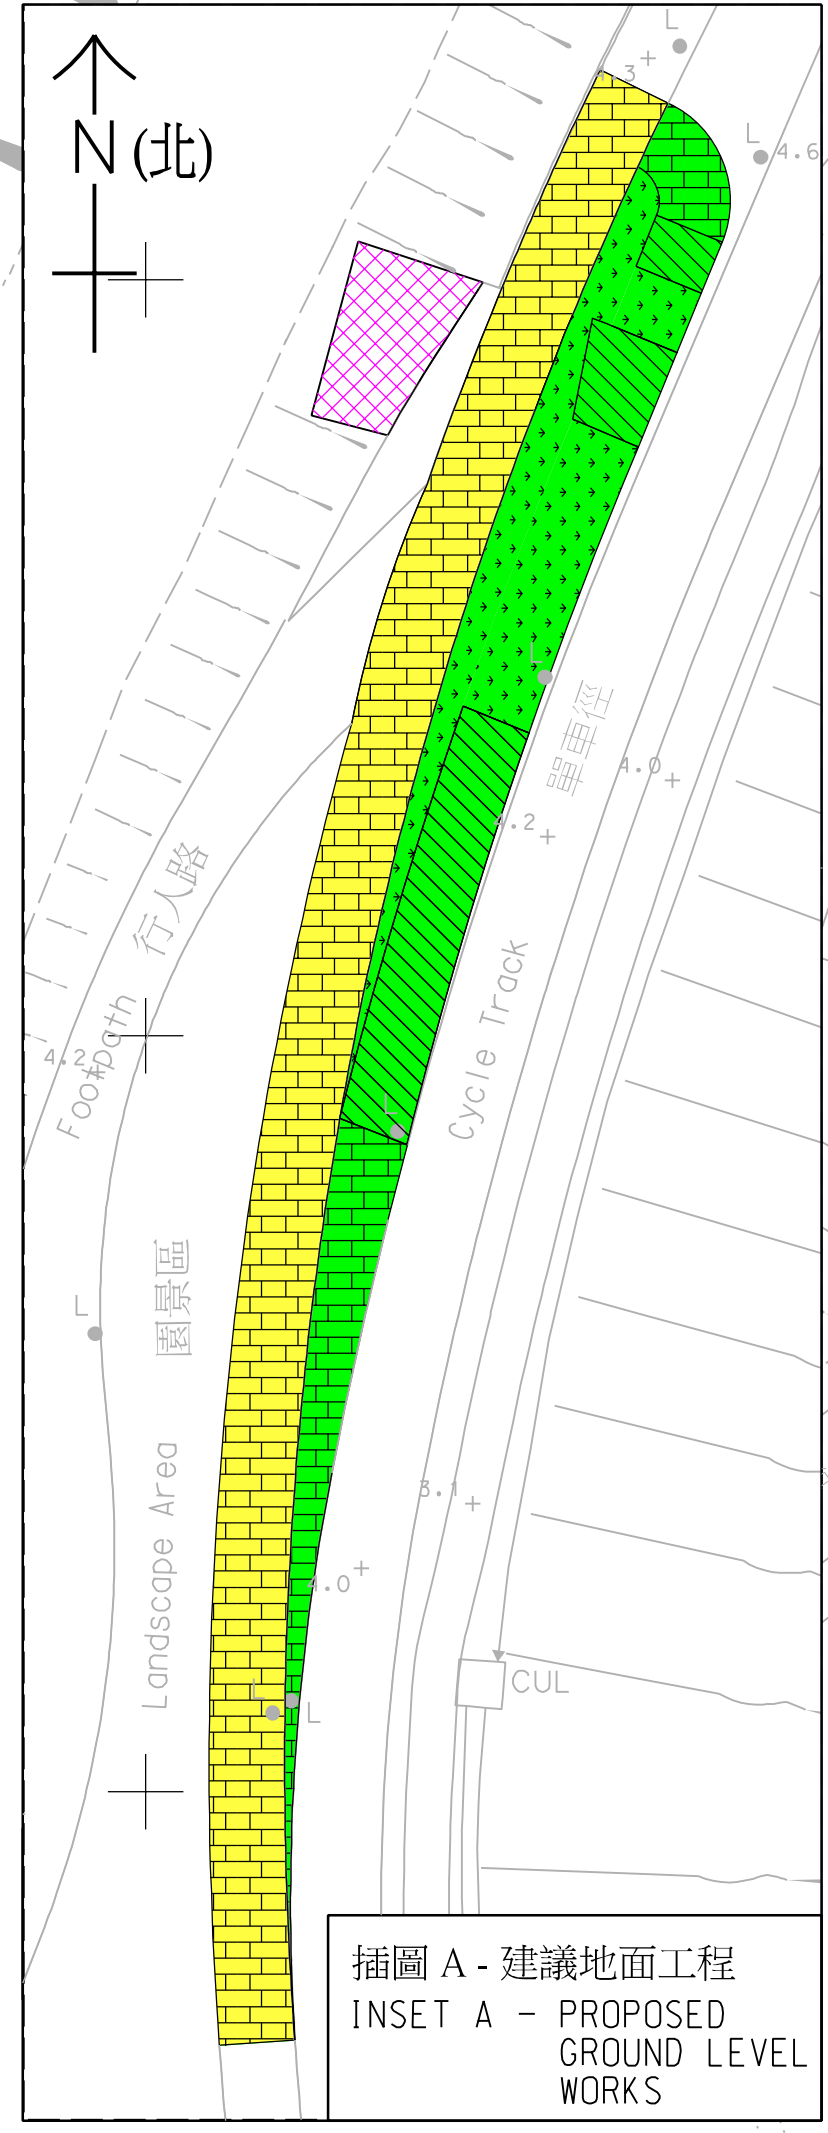


插圖 A - 建議地面工程  
INSET A - PROPOSED GROUND LEVEL WORKS

核准 APPROVED BY

SIGNED

蔣年達 ERIC N T CHIANG  
土木工程拓展署總工程師 / 新界東 1  
CHIEF ENGINEER / NEW TERRITORIES EAST 1  
CIVIL ENGINEERING AND DEVELOPMENT DEPARTMENT  
日期 DATE 22 SEP 2014

核實 ENDORSED BY

SIGNED

黎以德 JOSEPH Y T LAI  
運輸及房屋局常任秘書長(運輸)  
PERMANENT SECRETARY FOR TRANSPORT  
AND HOUSING (TRANSPORT)  
日期 DATE 07 OCT 2014

工程名稱 PROJECT TITLE  
工務計劃項目第 7716CL 號  
將軍澳進一步發展  
將軍澳第一期堆填區基礎設施工程 - 餘下工程  
PWP ITEM NO. 7716CL  
TSEUNG KWAN O FURTHER DEVELOPMENT  
INFRASTRUCTURE WORKS FOR TSEUNG  
KWAN O STAGE I LANDFILL SITE  
- REMAINING WORKS

圖則名稱 PLAN TITLE  
根據《道路(工程、使用及補償)  
條例》(第 370 章)而在憲報公布  
之圖則  
PLAN FOR GAZETTING UNDER ROADS  
(WORKS, USE AND COMPENSATION)  
ORDINANCE (CHAPTER 370)

圖則編號 PLAN NO. 比例 SCALE  
60309625/GZ/002 1:500 @ A1  
OR  
或如圖所示  
AS SHOWN

辦事處 OFFICE  
新界東拓展處  
NEW TERRITORIES EAST  
DEVELOPMENT OFFICE

土木工程拓展署  
CIVIL ENGINEERING  
AND DEVELOPMENT  
DEPARTMENT