


連接圖則編號 184794/LMC/GZ/004  
CONTINUED ON PLAN NO. 184794/LMC/GZ/004

連接圖則編號 184794/LMC/GZ/002  
CONTINUED ON PLAN NO. 184794/LMC/GZ/002

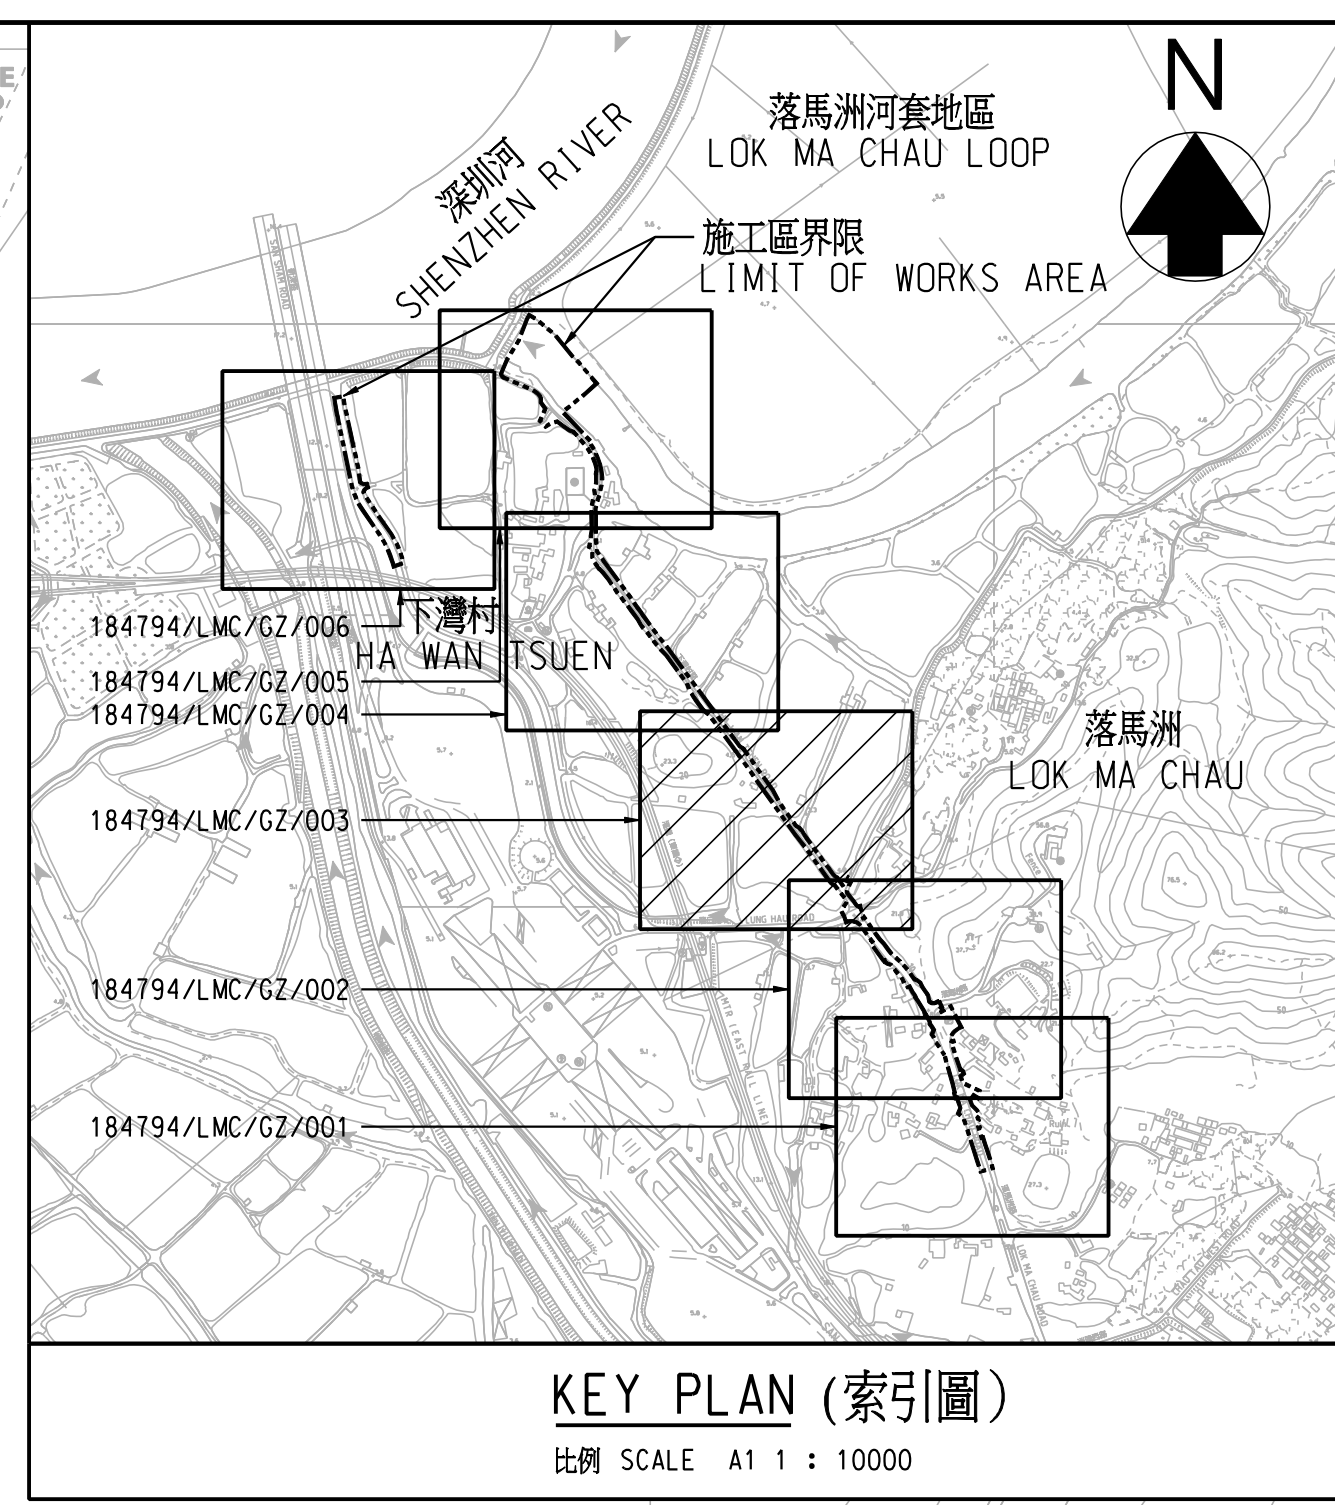

- 註釋 NOTES:
- 除在其他地方指定外，所有量度以米為單位。  
ALL DIMENSIONS ARE IN METRES UNLESS OTHERWISE SPECIFIED.
  - 所有水平均為約數，以米為單位，並在香港主水平基準上。  
ALL LEVELS ARE APPROXIMATE VALUES AND IN METRES ABOVE HONG KONG PRINCIPAL DATUM.
  - 如有需要，施工區界限內之現有地面行車道及地面行人路/小徑的部分路段或會分階段暫時封閉。  
SECTIONS OF THE EXISTING AT GRADE CARRIAGEWAYS AND AT GRADE FOOTPATHS/TRACKS WITHIN THE LIMIT OF WORKS AREA MAY BE TEMPORARILY CLOSED IN PHASES AS AND WHEN REQUIRED.
- 圖例： LEGEND:
- 施工區界限  
LIMIT OF WORKS AREA
  - 擬建單線雙程的地面行車道  
PROPOSED AT GRADE CARRIAGEWAY FOR ONE-LANE TWO-WAY TRAFFIC
  - 擬建臨時高架行車道  
(將於落馬洲河套地區永久通道完成後拆卸)  
PROPOSED TEMPORARY ELEVATED CARRIAGEWAY (TO BE DEMOLISHED AFTER COMPLETION OF THE PERMANENT ACCESS TO THE LOK MA CHAU LOOP)
  - 擬建地面行人路  
PROPOSED AT GRADE FOOTPATH
  - 擬建臨時高架行人路  
(將於落馬洲河套地區永久通道完成後拆卸)  
PROPOSED TEMPORARY ELEVATED FOOTPATH (TO BE DEMOLISHED AFTER COMPLETION OF THE PERMANENT ACCESS TO THE LOK MA CHAU LOOP)
  - 擬建行人過路處  
PROPOSED PEDESTRIAN CROSSING
  - 擬建牆土牆  
PROPOSED RETAINING WALL
  - 擬建臨時直立式隔音屏障  
(將於落馬洲河套地區永久通道完成後拆卸)  
PROPOSED TEMPORARY VERTICAL NOISE BARRIER (TO BE DEMOLISHED AFTER COMPLETION OF THE PERMANENT ACCESS TO THE LOK MA CHAU LOOP)
  - 現有地面行車道將永久封閉及改建為地面行人路  
EXISTING AT GRADE CARRIAGEWAY TO BE PERMANENTLY CLOSED AND CONVERTED INTO AT GRADE FOOTPATH
  - 現有地面行車道將永久封閉及拆卸  
EXISTING AT GRADE CARRIAGEWAY TO BE PERMANENTLY CLOSED AND DEMOLISHED
  - 現有地面行人路/小徑將永久封閉及改建為單線雙程的地面行車道  
EXISTING AT GRADE FOOTPATH/TRACK TO BE PERMANENTLY CLOSED AND CONVERTED INTO AT GRADE CARRIAGEWAY FOR ONE-LANE TWO-WAY TRAFFIC
  - 現有地面行車道將暫時封閉及重建  
EXISTING AT GRADE CARRIAGEWAY TO BE TEMPORARILY CLOSED AND RECONSTRUCTED
  - 現有地面行車道將暫時封閉及重建  
(將由單線單程行車改為單線雙程行車)  
EXISTING AT GRADE CARRIAGEWAY TO BE TEMPORARILY CLOSED AND RECONSTRUCTED (TO BE CONVERTED FROM ONE-LANE ONE-WAY TRAFFIC INTO ONE-LANE TWO-WAY TRAFFIC)
  - 現有地面行人路/小徑將暫時封閉及重建  
EXISTING AT GRADE FOOTPATH/TRACK TO BE TEMPORARILY CLOSED AND RECONSTRUCTED
  - 地面行車道/高架行車道的建議路面水平 (約數)  
PROPOSED ROAD LEVEL OF AT GRADE CARRIAGEWAY/ELEVATED CARRIAGEWAY (APPROXIMATE)

工程名稱 PROJECT TITLE  
工務計劃項目第7748CL號落馬洲河套地區發展：土地除污及前期工程(道路工程)  
PWP ITEM NO. 7748CL  
DEVELOPMENT OF LOK MA CHAU LOOP: LAND DECONTAMINATION AND ADVANCE ENGINEERING WORKS (ROAD WORKS)

圖則名稱 PLAN TITLE  
根據《道路(工程、使用及補償)條例》(第370章)而在憲報公布之圖則  
PLAN FOR GAZETTING UNDER ROADS (WORKS, USE AND COMPENSATION) ORDINANCE (CHAPTER 370)  
(六張之第三張)  
(SHEET 3 OF 6)

圖則編號 PLAN NO. 184794/LMC/GZ/003  
比例 SCALE 1 : 500