
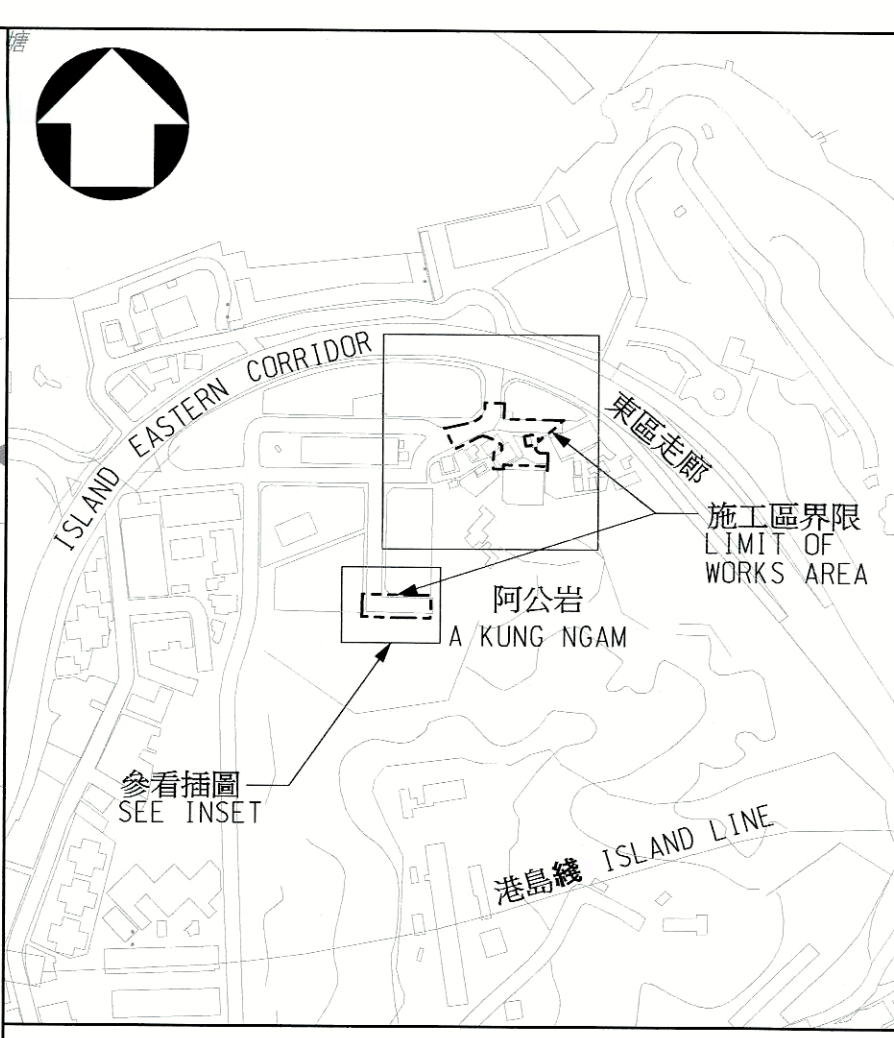


File name : C:\Users\tsang.tom\ACCDocs\WSP_Asia_projects\CE41-2022-CE\Project Files\1_WIP\1.2_CAD\1.2.1_SHEET\WSP_CE41-GZ-001.dgn
 Plot Driver : X:\2512246A_CE41-2022-CE\1_WIP\1.2_CAD\1.2.0_ADMIN\LOT_STYLE\PDF_MONO_A3.plt

圖例 LEGEND :

- 施工區界限
LIMIT OF WORKS AREA
- 擬建行車道
PROPOSED CARRIAGEWAY
- 擬建行人路
PROPOSED FOOTPATH
- 擬建美化市容地帶
PROPOSED AMENITY AREA
- 擬建安全島
PROPOSED REFUGE ISLAND
- 擬建行人過路處
PROPOSED PEDESTRIAN CROSSING
- 擬建車輛進出口通道
PROPOSED RUN-IN/RUN-OUT
- 現有行車道將永久封閉並
改建為行人路
EXISTING CARRIAGEWAY TO
BE PERMANENTLY CLOSED AND
CONVERTED INTO FOOTPATH
- 現有行車道將永久封閉並
改建為安全島
EXISTING CARRIAGEWAY TO
BE PERMANENTLY CLOSED AND
CONVERTED INTO
REFUGE ISLAND
- 現有行人路將永久封閉並
改建為行車道
EXISTING FOOTPATH TO
BE PERMANENTLY CLOSED AND
CONVERTED INTO CARRIAGEWAY
- 現有行人路將永久封閉並
改建為美化市容地帶
EXISTING FOOTPATH TO
BE PERMANENTLY CLOSED AND
CONVERTED INTO
AMENITY AREA
- 現有行人路將永久封閉並
改建為安全島
EXISTING FOOTPATH TO
BE PERMANENTLY CLOSED AND
CONVERTED INTO
REFUGE ISLAND
- 現有行人路將永久封閉並
改建為行人過路處
EXISTING FOOTPATH TO
BE PERMANENTLY CLOSED AND
CONVERTED INTO
PEDESTRIAN CROSSING
- 現有行人路將永久封閉並
改建為車輛進出口通道
EXISTING FOOTPATH TO
BE PERMANENTLY CLOSED AND
CONVERTED INTO
RUN-IN/RUN-OUT
- 現有行車道將暫時封閉並重建
EXISTING CARRIAGEWAY TO
BE TEMPORARILY CLOSED AND
RECONSTRUCTED
- 現有行人路將暫時封閉並重建
EXISTING FOOTPATH TO
BE TEMPORARILY CLOSED AND
RECONSTRUCTED

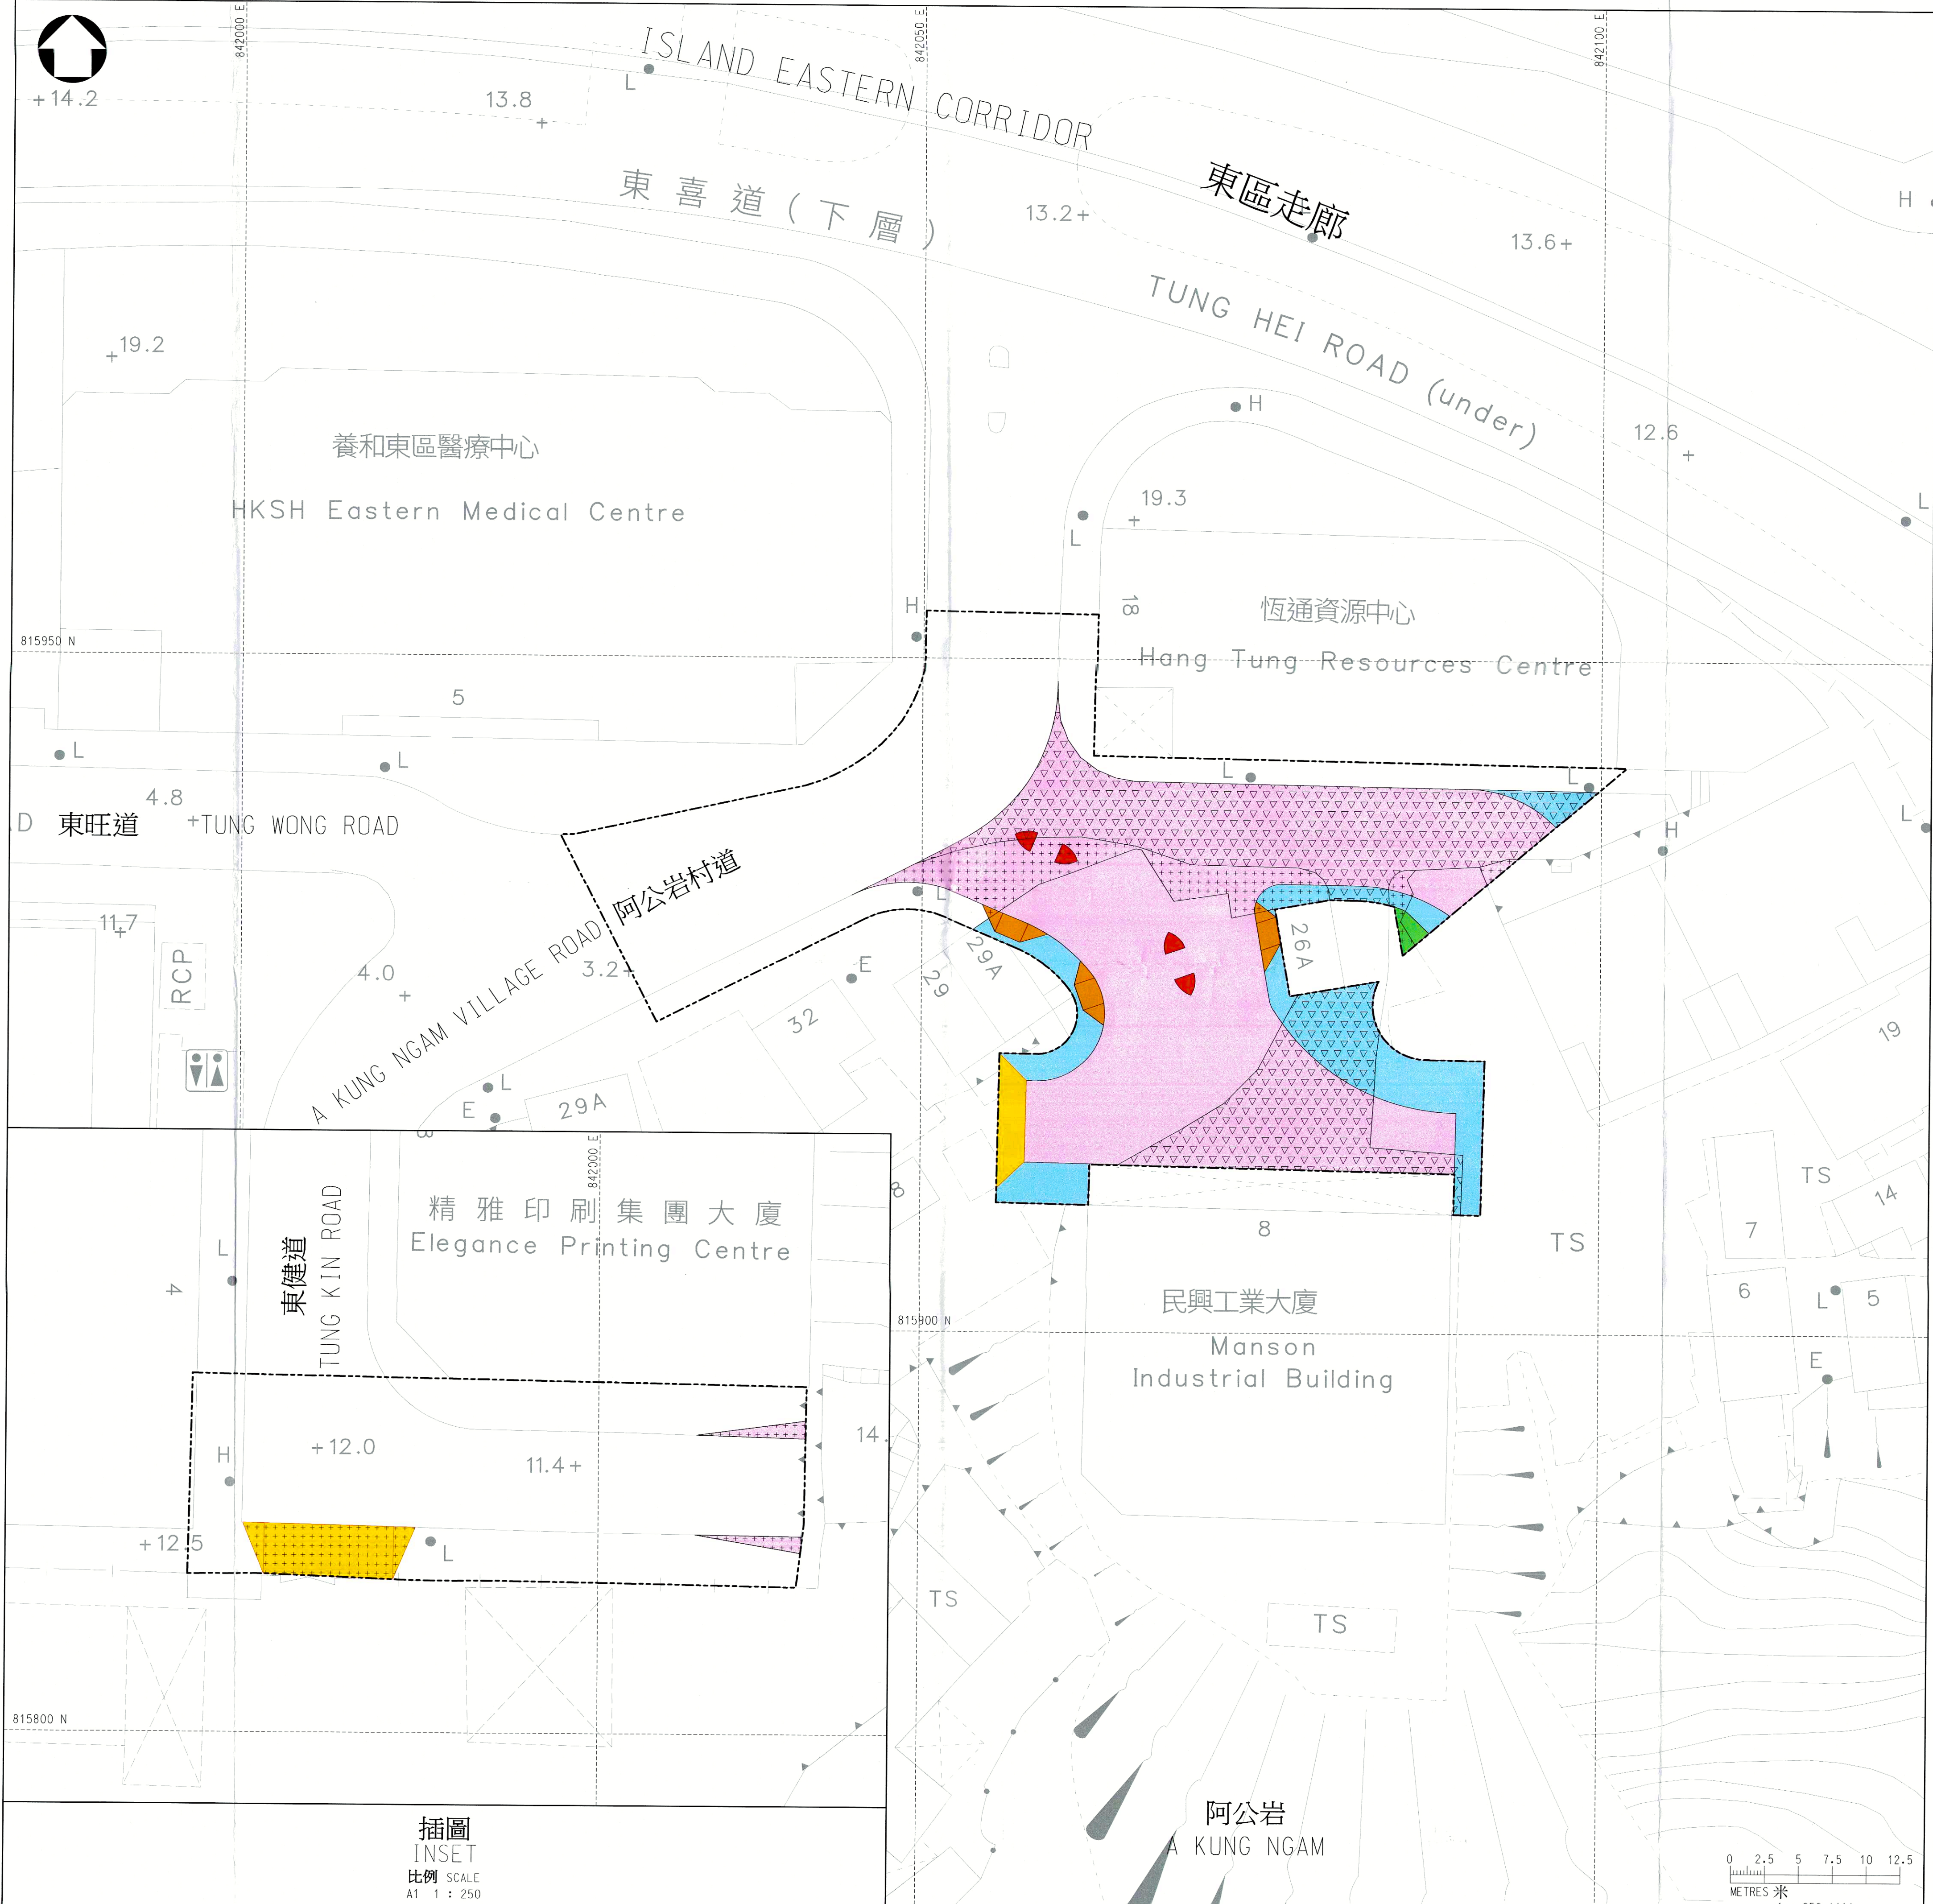

索引圖 KEY PLAN
 比例 SCALE 1 : 5000

註釋 NOTES:

- 除另有說明外，所有量度以米為單位。
ALL DIMENSIONS ARE IN METRES UNLESS OTHERWISE SPECIFIED.
- 所有水平均為約數，以米為單位，並在香港主水平基準以上。
ALL LEVELS ARE APPROXIMATE VALUES AND IN METRES ABOVE HONG KONG PRINCIPAL DATUM.
- 如有需要，施工區界限內部分現有行車道、行人路、安全島和行人過路處或會分階段暫時封閉。
SECTIONS OF THE EXISTING CARRIAGEWAYS, FOOTPATHS, REFUGE ISLANDS AND PEDESTRIAN CROSSINGS WITHIN THE LIMIT OF WORKS AREA MAY BE TEMPORARILY CLOSED IN PHASE(S) AS AND WHEN REQUIRED.

批註 ENDORSED BY

陳美賢 Chan Mabel
 運輸及物流局常任秘書長
 PERMANENT SECRETARY FOR TRANSPORT AND LOGISTICS

日期 DATE: 28 JUL 2023

核准 APPROVED BY

翁智慧 Esther C W Yung
 總工程師/南4
 土木工程拓展署
 CHIEF ENGINEER/SOUTH 4
 CIVIL ENGINEERING AND DEVELOPMENT DEPARTMENT

日期 DATE: 20 JUL 2023

工程名稱 PROJECT TITLE
 工務計劃項目第B880CL號
 東區阿公岩村公營房屋發展之
 工地平整及基礎設施工程的道路工程
 ROAD WORKS UNDER PWP ITEM NO. B880CL
 SITE FORMATION AND INFRASTRUCTURE
 WORKS FOR PUBLIC HOUSING DEVELOPMENT
 AT A KUNG NGAM VILLAGE, EASTERN

圖則名稱 PLAN TITLE
 根據《道路(工程、使用及補償)條例》
 (第370章)而在憲報公布之圖則
 PLAN FOR GAZETTING UNDER ROADS
 (WORKS, USE AND COMPENSATION)
 ORDINANCE (CHAPTER 370)

圖則編號 PLAN NO. CE41/GZ/001 比例 SCALE A1 1 : 250

辦事處 OFFICE
 南拓展處
 SOUTH DEVELOPMENT OFFICE

土木工程拓展署
 CEDD CIVIL ENGINEERING AND DEVELOPMENT DEPARTMENT