


位置 LOCATION

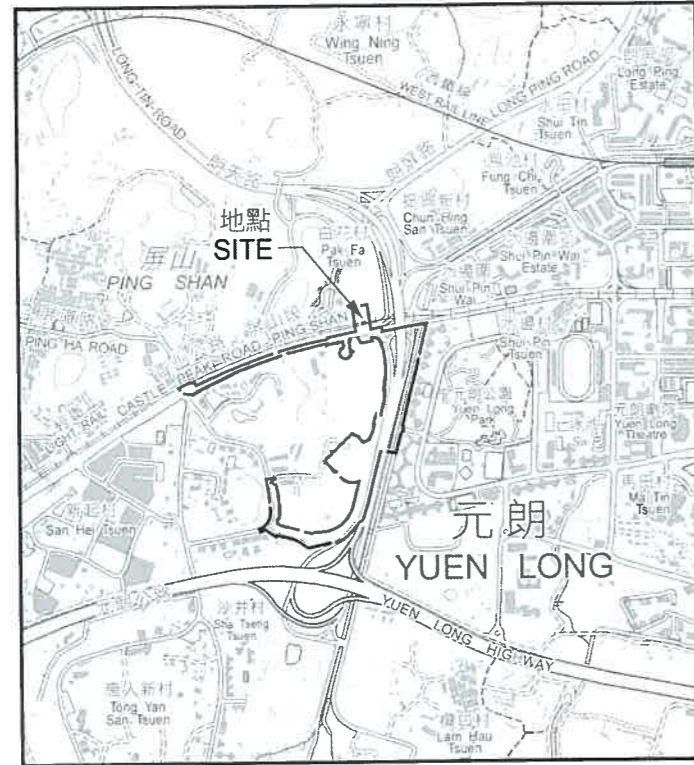

比例 SCALE 1:20 000

圖例 LEGEND


施工區界限  
LIMIT OF WORKS AREA

紫色 Purple

設定地役權及其他永久權利的範圍  
Area for Creation of Easements and Other Permanent Rights

受影響土地 Affected Land	範圍 Extent (P) = 部分 Portion	面積 Area 以平方米計約數 (Square Metres About)	水平 Level 香港主水平基準面向上以米計約數 (Metres above Hong Kong Principal Datum About)	
			從 From	到 To
根據九廣鐵路公司條例(第372章)第7條的規定 歸屬九廣鐵路公司的土地 Land Vested in Kowloon-Canton Railway Corporation Pursuant to Section 7 of Kowloon-Canton Railway Corporation Ordinance (Chapter 372)	(P)	108	+13.54	+20.54

比例尺 SCALE 1:1 000

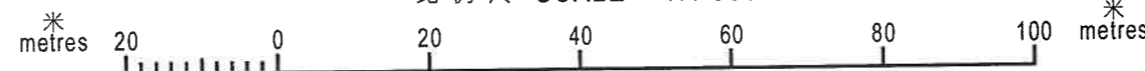

( 梁妙燕 Karen MY LEUNG )  
總產業測量師 / 土地徵用 Chief Estate Surveyor / Acquisition  
日期 Date -5 DEC 2019

地政總署 土地徵用組  
Acquisition Section  
Lands Department  
此圖則由元朗測量處繪製  
Plan Prepared by District Survey Office, Yuen Long

© 香港特別行政區政府 版權所有 Copyright reserved - Hong Kong SAR Government

設定地役權及其他永久權利之圖則  
道路(工程、使用及補償)條例(第370章)  
工務計劃項目第B810CL號  
元朗朗邊公營房屋發展之工地平整及基礎設施工程  
道路工程

PLAN FOR CREATION OF EASEMENTS AND OTHER PERMANENT RIGHTS  
ROADS (WORKS, USE AND COMPENSATION) ORDINANCE (CHAPTER 370)  
ROAD WORKS UNDER PWP ITEM NO. B810CL  
SITE FORMATION AND INFRASTRUCTURE WORKS FOR PUBLIC HOUSING DEVELOPMENTS  
AT LONG BIN, YUEN LONG

檔案編號 LD PSYL/YRN/12/2014B, LD DSO/YL/13/26/179  
File No.

測量圖編號 6-NW-9C  
Survey Sheet No.

參考圖編號 261044/GZ/001-2(土木工程拓展署 CEDD)  
Reference Plan No.

圖則編號 YLM10363  
PLAN NO.

日期 Date: 15/11/2019