
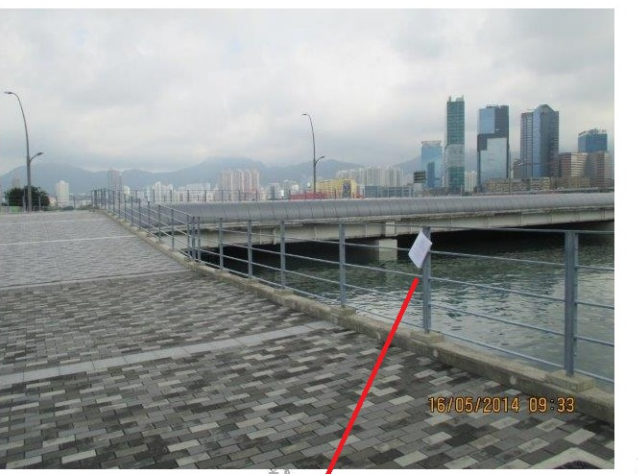


位置圖
LOCATION PLAN
比例 SCALE 1 : 40000

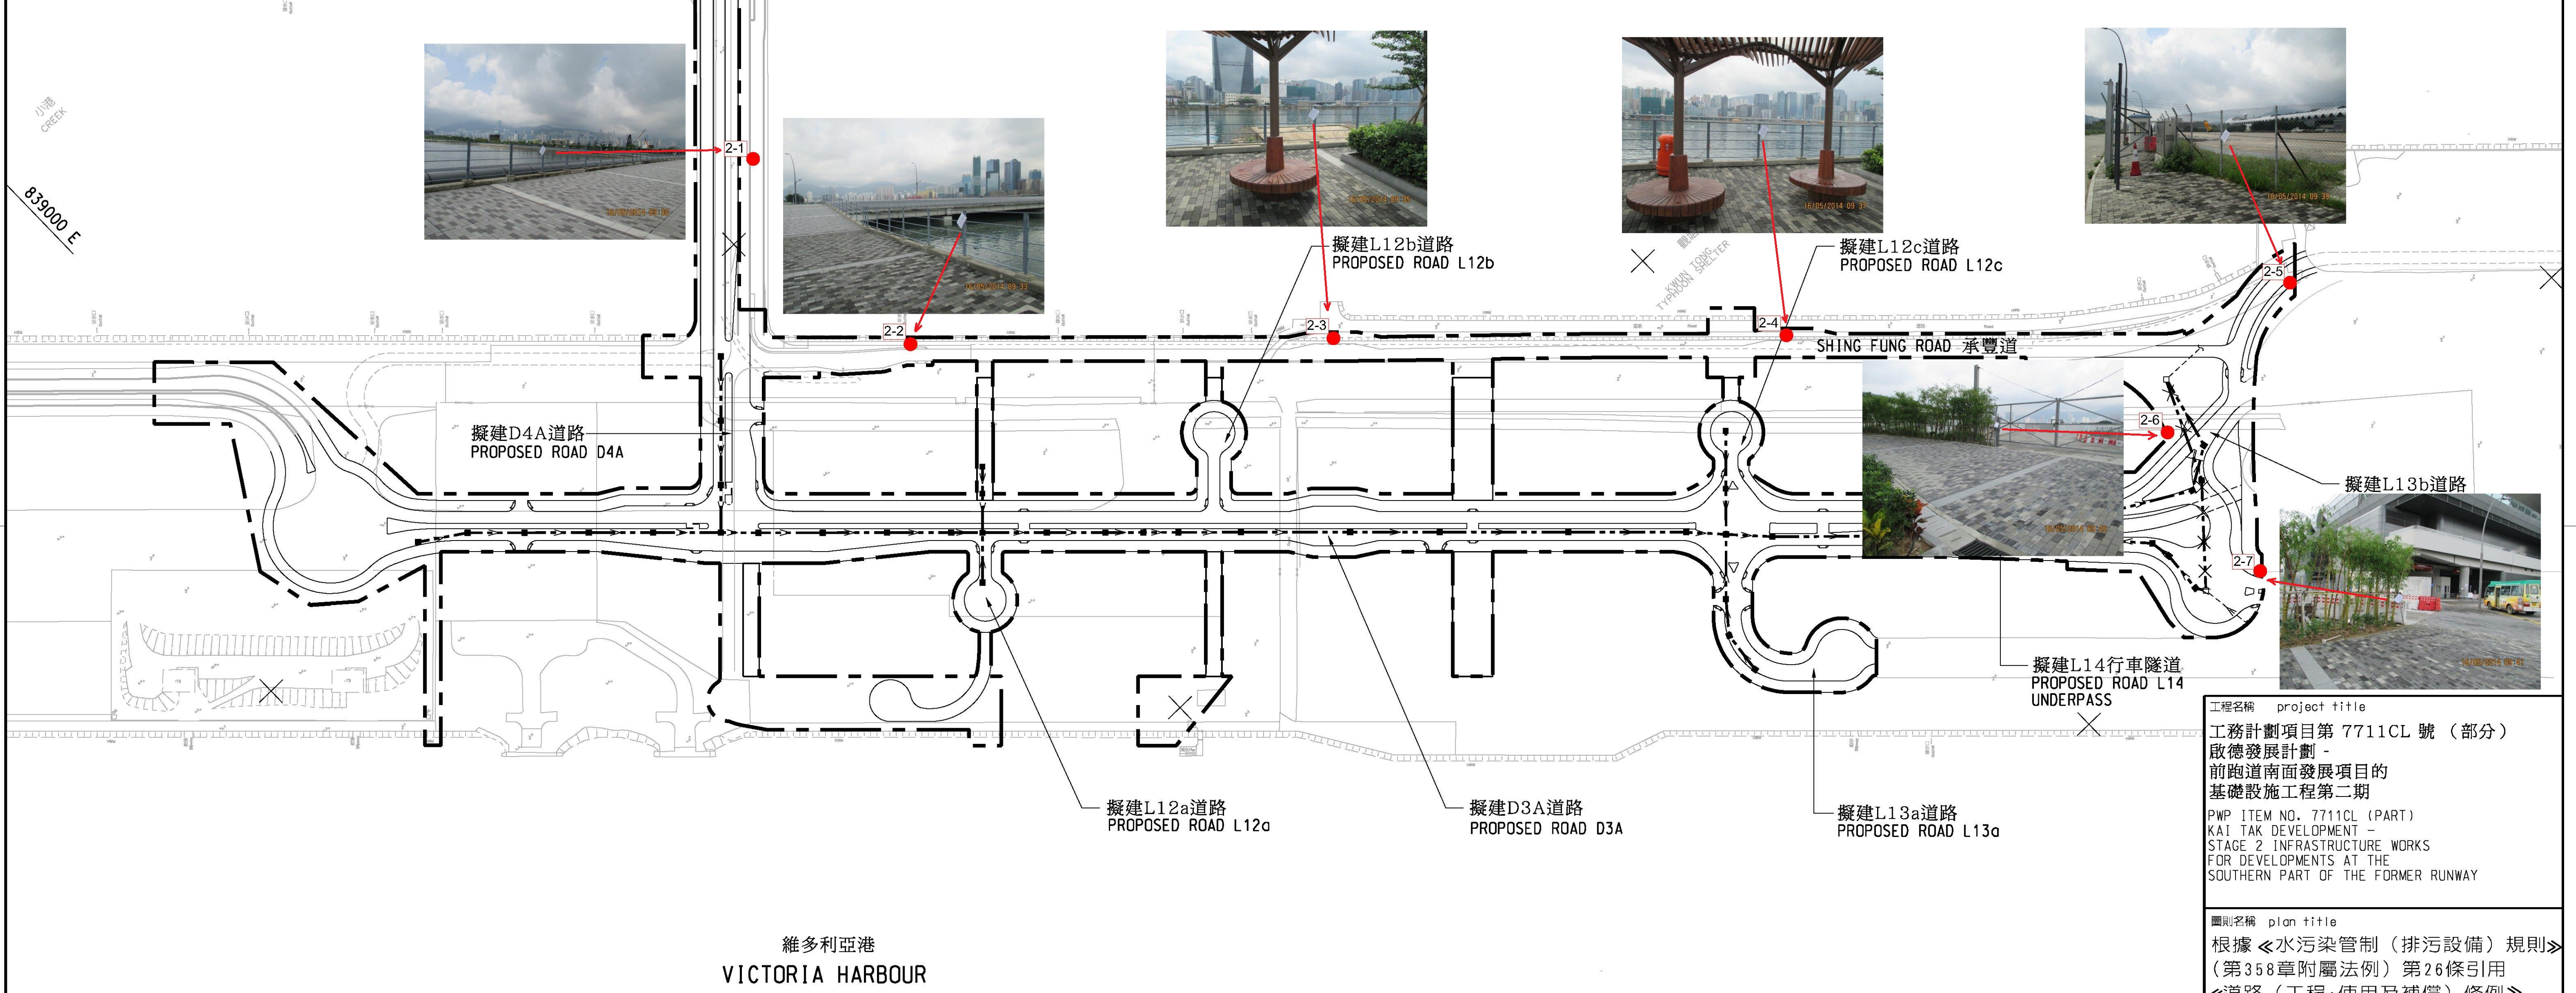

工程名稱 project title
工務計劃項目第 7711CL 號 (部分)
啟德發展計劃 -
前跑道南面發展項目的
基礎設施工程第二期
PWP ITEM NO. 7711CL (PART)
KAI TAK DEVELOPMENT -
STAGE 2 INFRASTRUCTURE WORKS
FOR DEVELOPMENTS AT THE
SOUTHERN PART OF THE FORMER RUNWAY

圖則名稱 plan title
根據《水污染管制(排污設備)規則》
(第358章附屬法例)第26條引用
《道路(工程、使用及補償)條例》
(第370章)而在憲報公布之圖則
PLAN FOR GAZETTING UNDER ROADS
(WORKS, USE AND COMPENSATION)
ORDINANCE (CHAPTER 370) AS APPLIED
BY SECTION 26 OF THE WATER
POLLUTION CONTROL (SEWERAGE)
REGULATION (CHAPTER 358, SUB. LEG.)

圖則編號 plan no. 60022408/S2/2.1
比例 scale 1 : 2000 @ A1

辦事處 office 九龍拓展處
KOWLOON DEVELOPMENT OFFICE

CEDD 土木工程拓展署
CIVIL ENGINEERING AND DEVELOPMENT DEPARTMENT

註釋:
NOTES:

- 除在其他方面指定外,所有量度以米為單位。
ALL DIMENSIONS ARE IN METRES UNLESS OTHERWISE STATED.
- 所有水平均為約數,以米為單位,並在香港主水平基準上。
ALL LEVELS ARE APPROXIMATE VALUES AND IN METRES ABOVE HONG KONG PRINCIPAL DATUM.
- 如有需要,施工區界限內現有行車道和行人路的部分路段或會分階段臨時封閉。
SECTIONS OF THE EXISTING CARRIAGEWAYS AND FOOTPATHS WITHIN THE LIMIT OF WORKS AREA MAY BE TEMPORARILY CLOSED IN PHASES AS AND WHEN REQUIRED.

圖例:
LEGEND:

- 施工區界限
LIMIT OF WORKS AREA
- 擬建的無壓力污水管道大致位置
APPROXIMATE LOCATION OF THE PROPOSED GRAVITY SEWER
- 現有的無壓力污水管道大致位置
APPROXIMATE LOCATION OF THE EXISTING GRAVITY SEWER
- 擬建的沙井大致位置
APPROXIMATE LOCATION OF THE PROPOSED MANHOLES
- 現有的沙井大致位置
APPROXIMATE LOCATION OF THE EXISTING MANHOLES
- 現有的無壓力污水管道及沙井將予拆卸的大致位置
APPROXIMATE LOCATION OF THE EXISTING GRAVITY SEWER AND MANHOLES TO BE DEMOLISHED

批註
ENDORSED BY
林卓嵐 CF Lam
高級環境保護主任
SENIOR ENVIRONMENTAL PROTECTION OFFICER

核准
APPROVED BY
盧錦欣 Anthony KY Lo
土木工程拓展署總工程師/九龍 1 (九龍)
CHIEF ENGINEER / KOWLOON 1 (KOWLOON)
CIVIL ENGINEERING AND DEVELOPMENT DEPARTMENT