


Filename : J:\231448\ARUP\Civil\Gazette\231448_GAZ_A_201.dgn

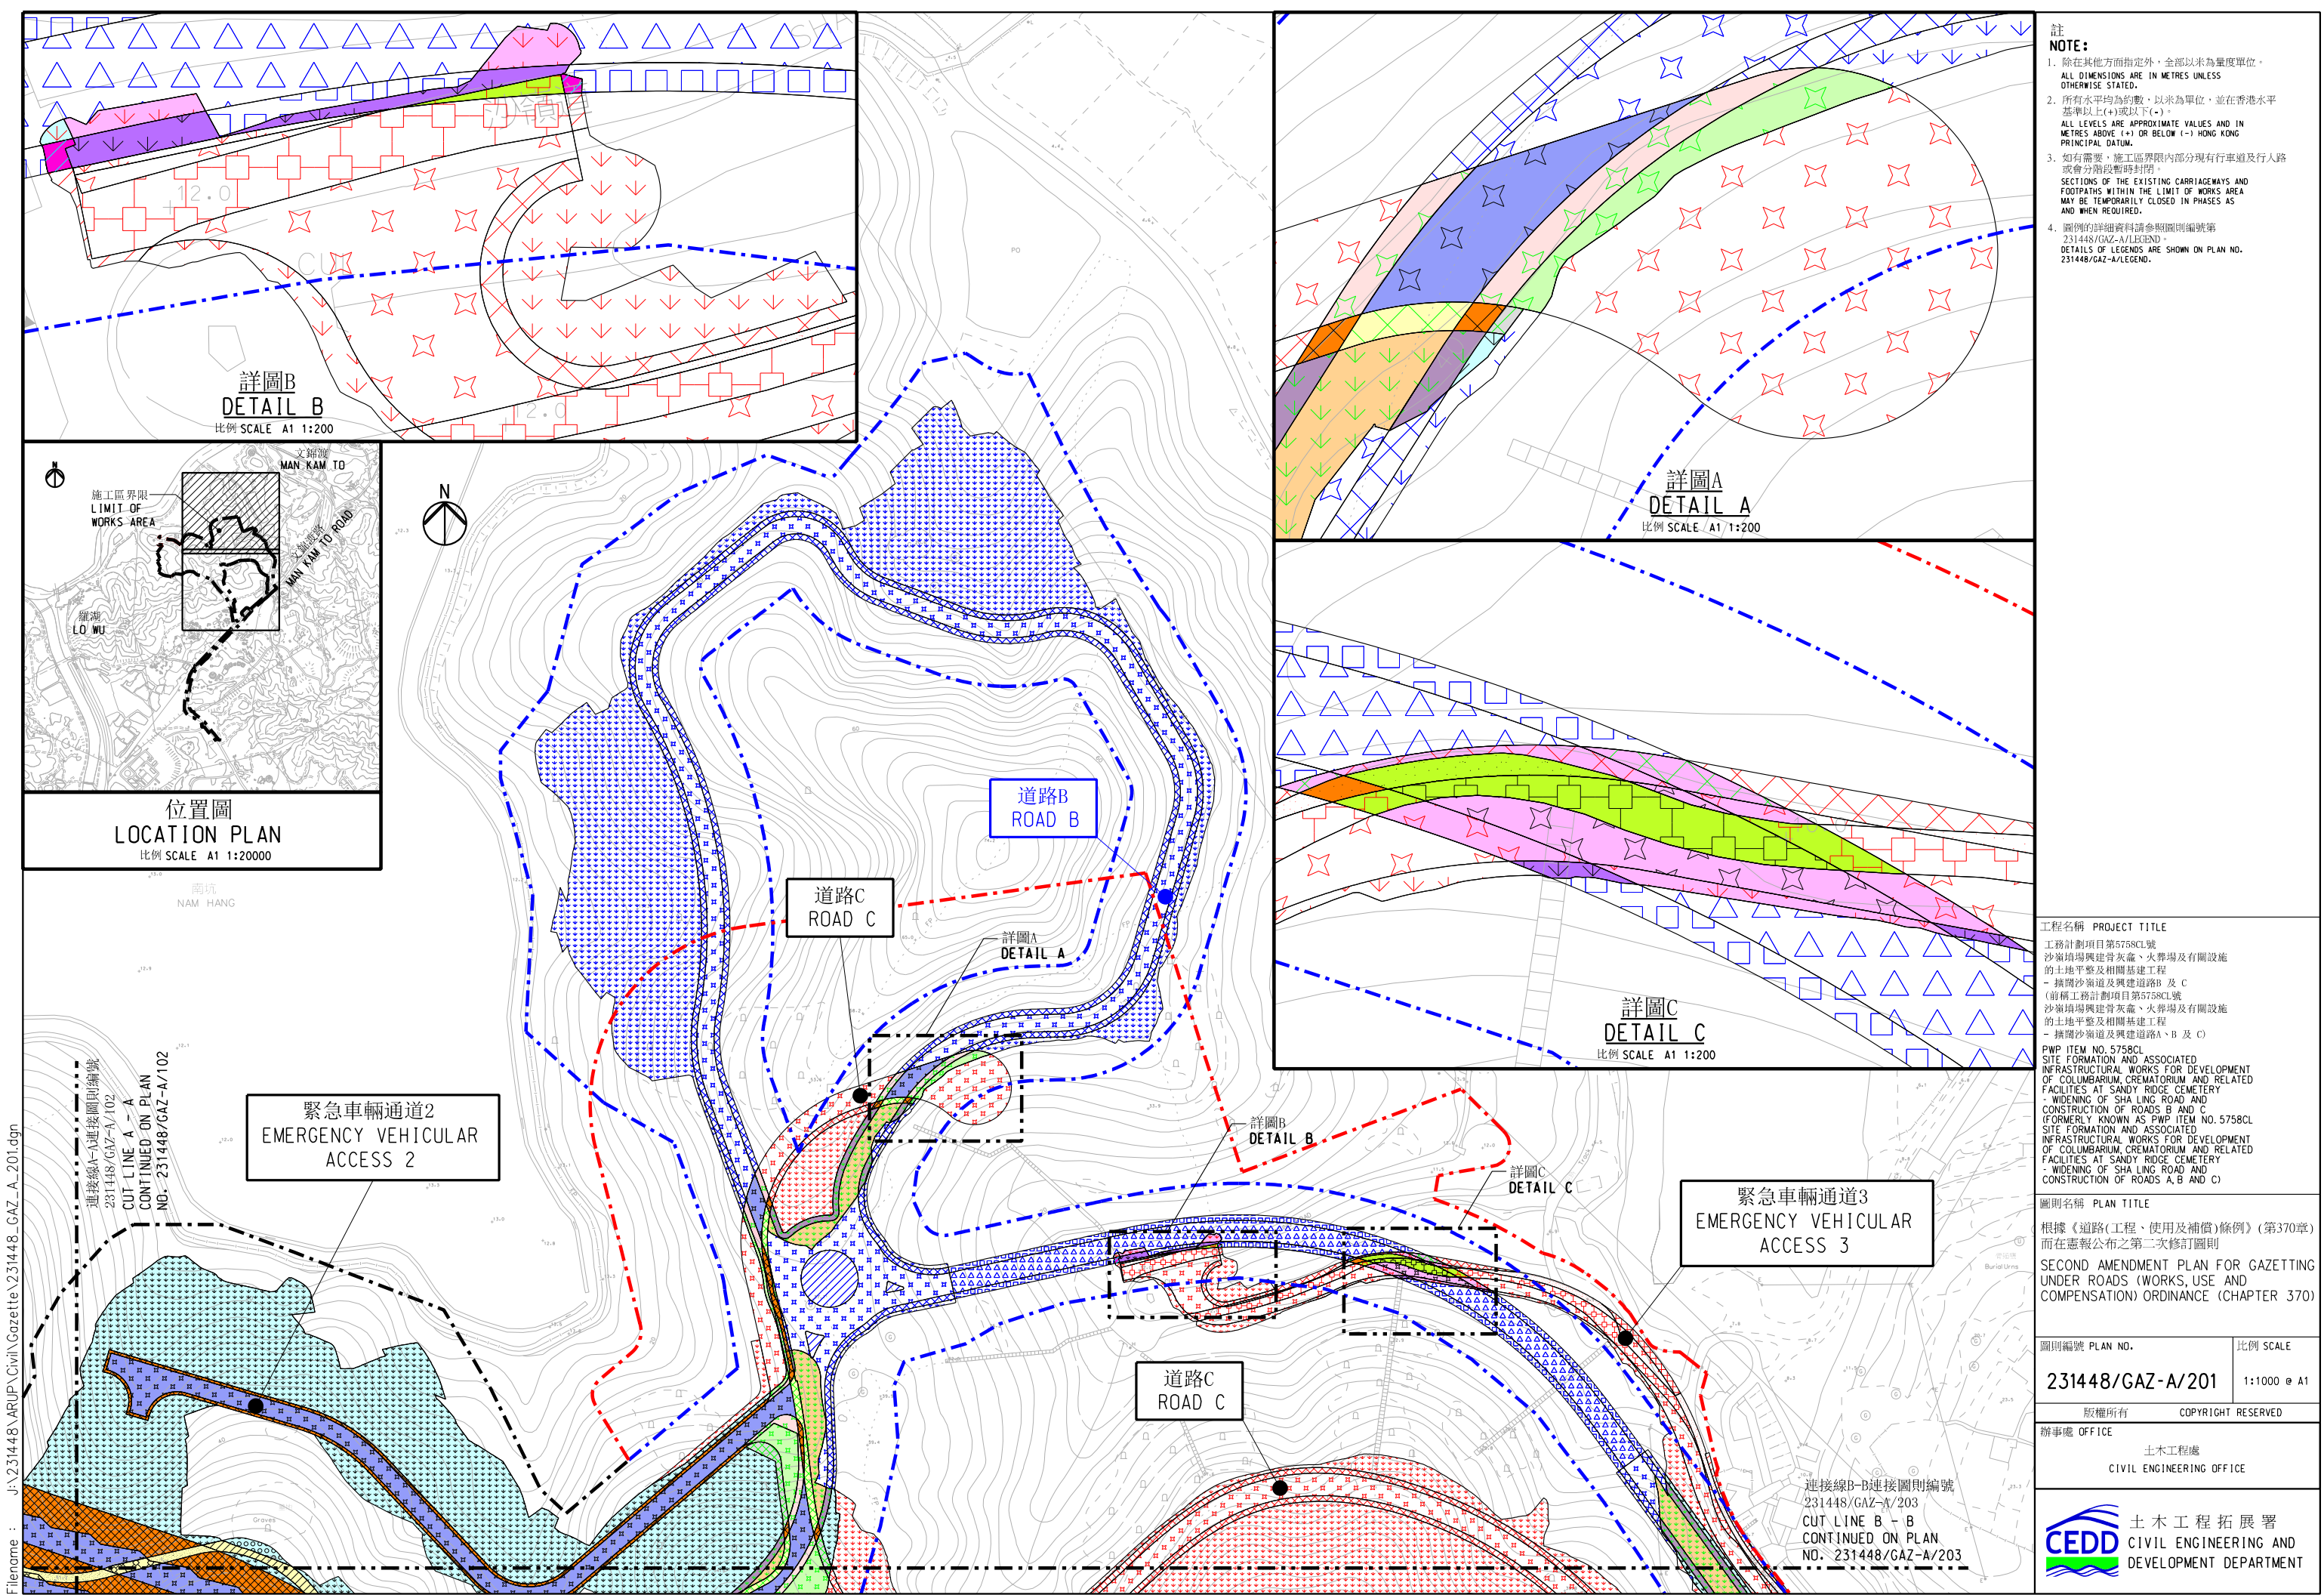

- 註
NOTE:
- 除在其他方面指定外，全部以米為量度單位。
ALL DIMENSIONS ARE IN METRES UNLESS OTHERWISE STATED.
 - 所有水平均為約數，以米為單位，並在香港水平基準以上(+)或以下(-)。
ALL LEVELS ARE APPROXIMATE VALUES AND IN METRES ABOVE (+) OR BELOW (-) HONG KONG PRINCIPAL DATUM.
 - 如有需要，施工區界限內部分現有行車道及行人路或會分階段暫時封閉。
SECTIONS OF THE EXISTING CARRIAGEWAYS AND FOOTPATHS WITHIN THE LIMIT OF WORKS AREA MAY BE TEMPORARILY CLOSED IN PHASES AS AND WHEN REQUIRED.
 - 圖例的詳細資料請參閱圖則編號第 231448/GAZ-A/LEGEND。
DETAILS OF LEGENDS ARE SHOWN ON PLAN NO. 231448/GAZ-A/LEGEND.

工程名稱 PROJECT TITLE	
工務計劃項目第5758CL號 沙嶺墳場興建骨灰龕、火葬場及有關設施 的土地平整及相關基建工程 - 擴闊沙嶺道及興建道路B及C (前稱工務計劃項目第5758CL號 沙嶺墳場興建骨灰龕、火葬場及有關設施 的土地平整及相關基建工程 - 擴闊沙嶺道及興建道路A、B及C)	
PWP ITEM NO. 5758CL SITE FORMATION AND ASSOCIATED INFRASTRUCTURAL WORKS FOR DEVELOPMENT OF COLUMBARIUM, CREMATORIUM AND RELATED FACILITIES AT SANDY RIDGE CEMETERY - WIDENING OF SHA LING ROAD AND CONSTRUCTION OF ROADS B AND C (FORMERLY KNOWN AS PWP ITEM NO. 5758CL SITE FORMATION AND ASSOCIATED INFRASTRUCTURAL WORKS FOR DEVELOPMENT OF COLUMBARIUM, CREMATORIUM AND RELATED FACILITIES AT SANDY RIDGE CEMETERY - WIDENING OF SHA LING ROAD AND CONSTRUCTION OF ROADS A, B AND C)	
圖則名稱 PLAN TITLE	
根據《道路(工程、使用及補償)條例》(第370章) 而在憲報公布之第二次修訂圖則 SECOND AMENDMENT PLAN FOR GAZETTING UNDER ROADS (WORKS, USE AND COMPENSATION) ORDINANCE (CHAPTER 370)	
圖則編號 PLAN NO.	比例 SCALE
231448/GAZ-A/201	1:1000 @ A1
版權所有 COPYRIGHT RESERVED	
辦事處 OFFICE	
土木工程處 CIVIL ENGINEERING OFFICE	
CEDD 土木工程拓展署 CIVIL ENGINEERING AND DEVELOPMENT DEPARTMENT	