
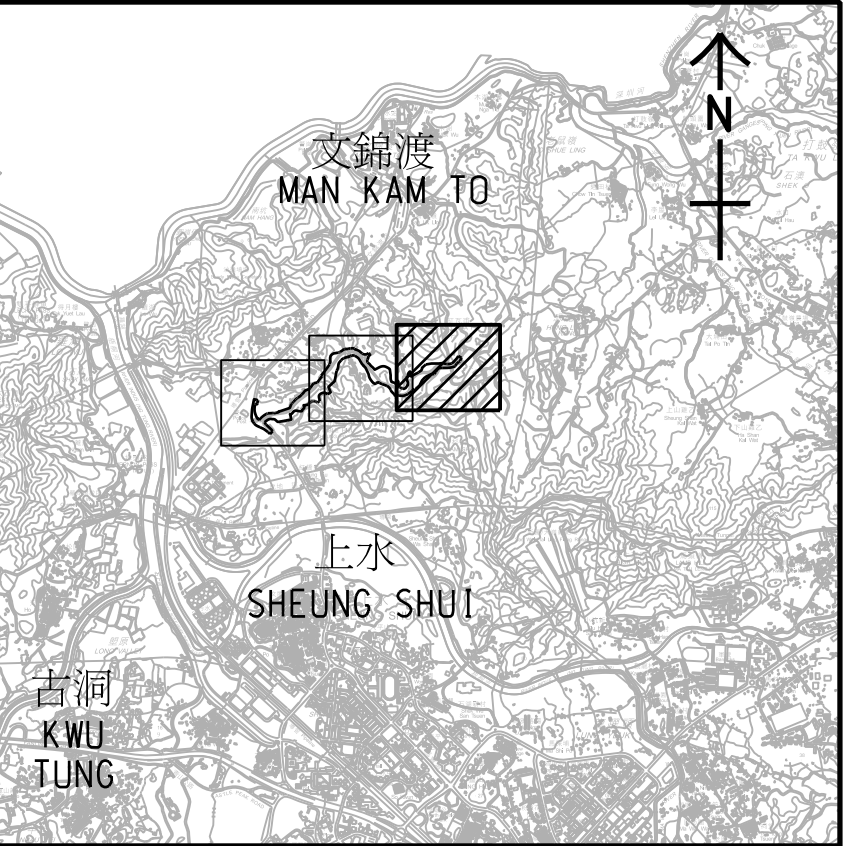


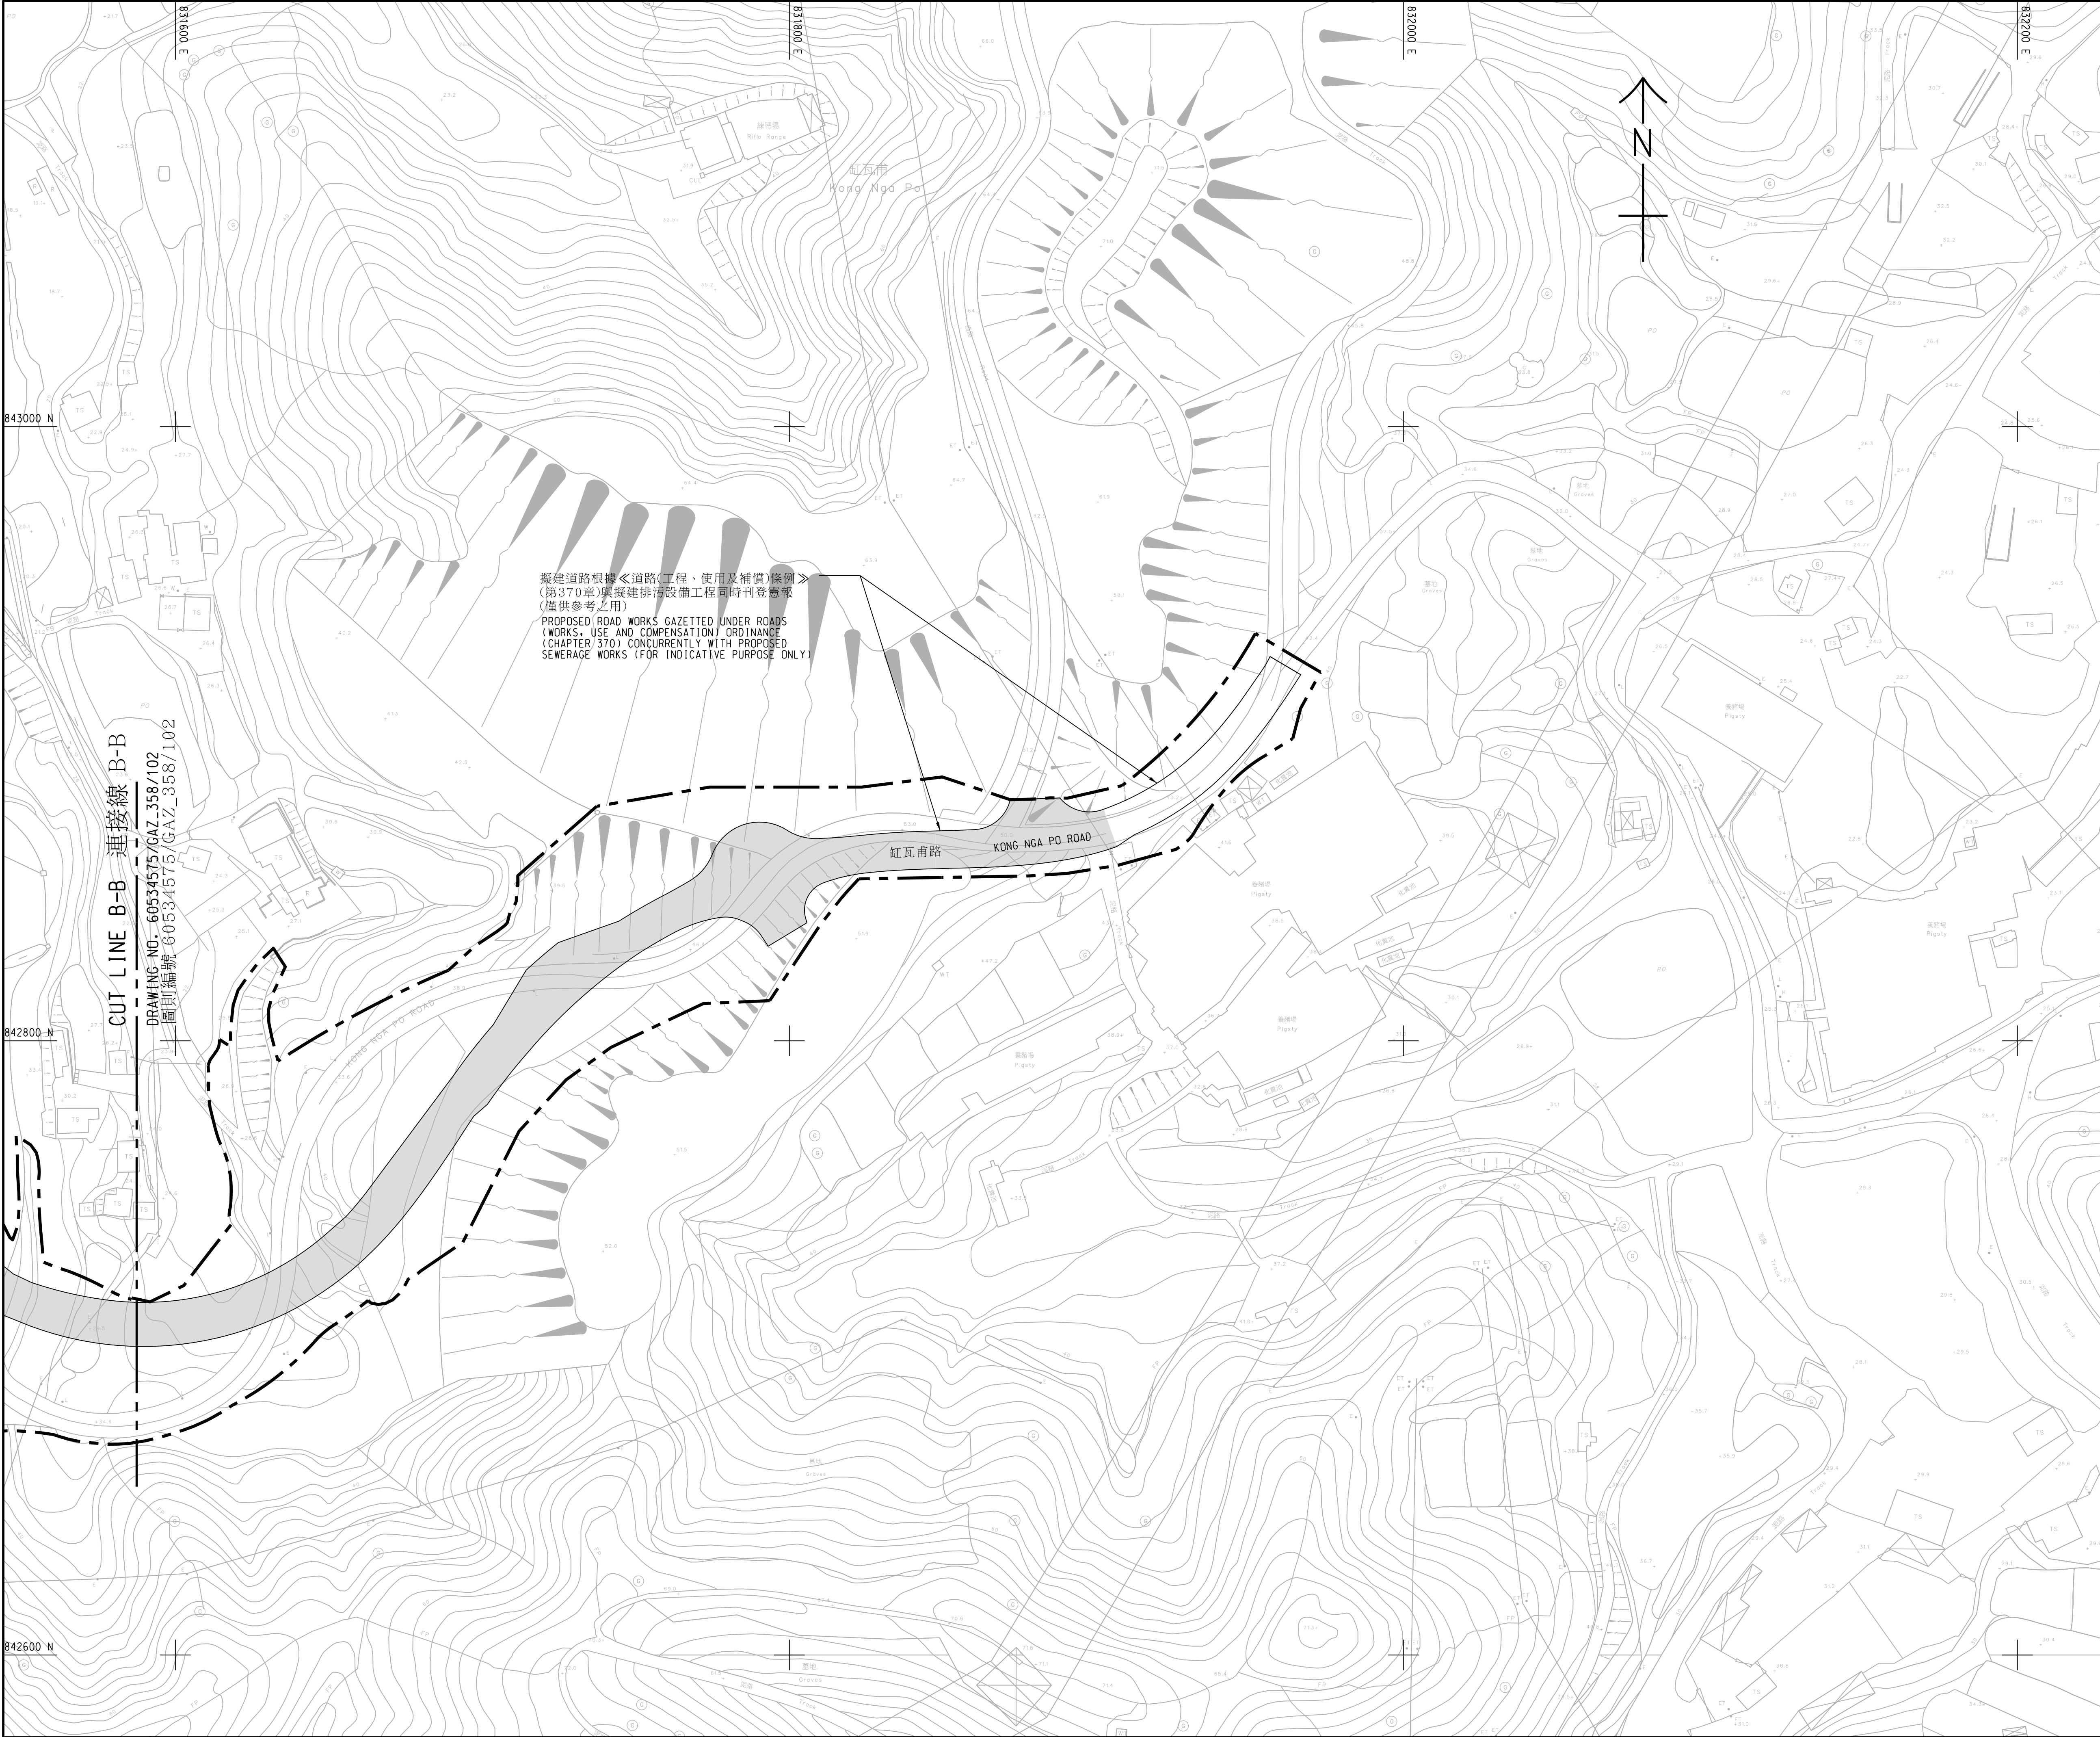

索引圖 KEY PLAN

比例 1 : 50000
SCALE 1 : 50000

- 註釋:**
NOTES:
- 除在其他方面指定外，所有量度以米為單位。
ALL DIMENSIONS ARE IN METRES UNLESS OTHERWISE SPECIFIED.
 - 所有水平均為約數，以米為單位，並在香港主水平基準上。
ALL LEVELS ARE APPROXIMATE VALUES AND IN METRES ABOVE HONG KONG PRINCIPAL DATUM.
 - 如有需要，施工區界限內部分現有地面行車道、地面行人路、路旁帶及露天地方或會分階段暫時或永久封閉。
SECTIONS OF THE EXISTING AT GRADE CARRIAGEWAYS, AT GRADE FOOTPATHS, VERGES AND OPEN SPACES WITHIN THE LIMIT OF WORKS AREA MAY BE TEMPORARILY OR PERMANENTLY CLOSED IN PHASES AS AND WHEN REQUIRED.

- 圖例：**
LEGEND:
- 施工區界限
LIMIT OF WORKS AREA
 - 擬建造引力污水渠及相關的沙井之範圍
PROPOSED AREA WITHIN WHICH GRAVITY SEWERS AND ASSOCIATED MANHOLES MAY BE CONSTRUCTED

工程名稱 Project title
工務計劃項目第7793CL號
紅瓦甫警察設施土地平整及
基礎建設工程（排污設備工程）
PWP ITEM NO. 7793CL
SITE FORMATION AND INFRASTRUCTURE
WORKS FOR POLICE FACILITIES
IN KONG NGA PO
(SEWERAGE WORKS)

圖則名稱 Plan title
根據《水污染管制（排污設備）規例》
（第358AL章）第26條引用
《道路（工程、使用及補償）條例》
（第370章）在憲報公布之圖則
PLANS FOR GAZETTING UNDER ROADS
(WORKS, USE AND COMPENSATION)
ORDINANCE (CHAPTER 370) AS APPLIED
BY SECTION 26 OF THE WATER POLLUTION
CONTROL (SEWERAGE) REGULATION
(CHAPTER 358AL)

三張之第三張
SHEET 3 OF 3

圖則編號 Plan no.
60534575/GAZ_358/103

比例 Scale
A1 1 : 1000

辦事處 Office
新界東拓展處
NEW TERRITORIES EAST
DEVELOPMENT OFFICE

 土木工程拓展署
CIVIL ENGINEERING AND
DEVELOPMENT DEPARTMENT