



**PART ELEVATION**  
DIAGRAMMATIC

**NOTES:**


1. ALL DIMENSIONS ARE IN MILLIMETRES.
2. DIMENSIONS 'x' AND 'y' SHALL BE SPECIFIED.
3. ALL FORMWORK SHALL BE F3 FINISH.
4. WEEPHOLES ON THESE SURFACES SHALL ALIGN WITH RECESSES.

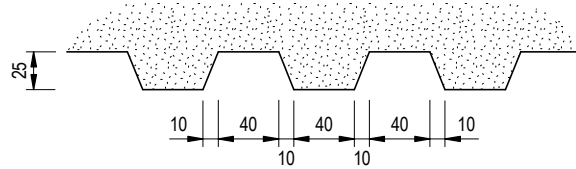


**SHALLOW RIB PATTERN**  
SCALE 1:5

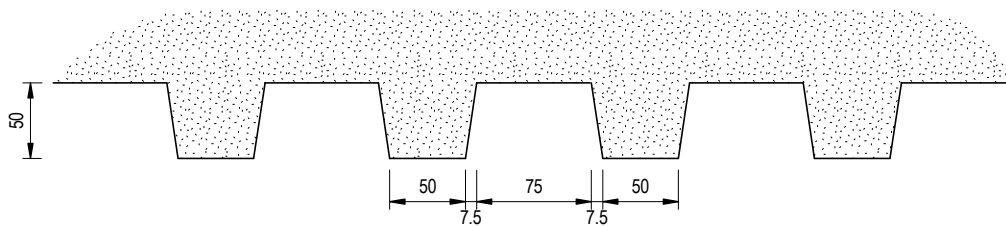

**DEEP RIB PATTERN**  
SCALE 1:5

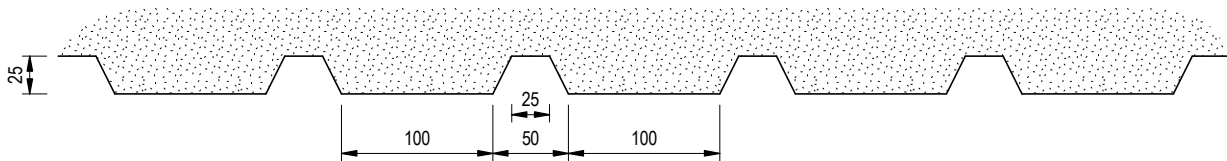

**SHIP-LAP PATTERN**  
SCALE 1:5

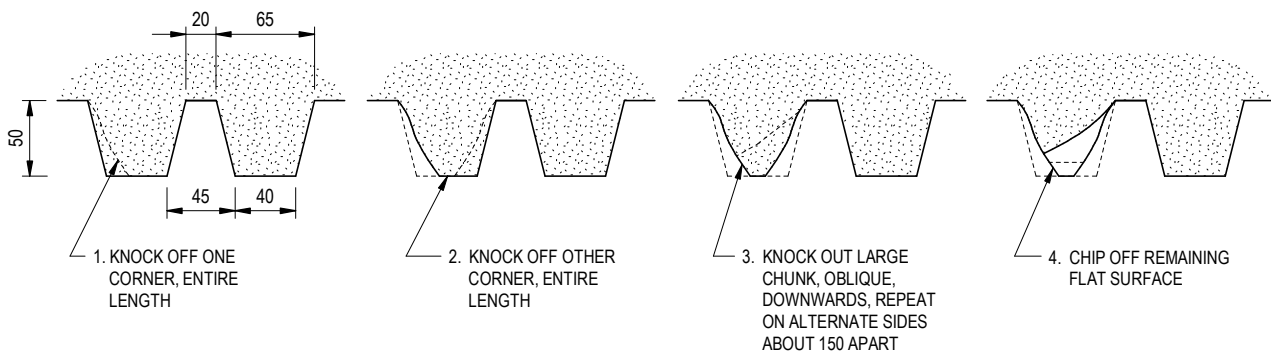

**FRACTURED RIB FINISH**  
SCALE 1:5

|      |                             |                 |         |
|------|-----------------------------|-----------------|---------|
| C    | BIM REVISION.               | Original Signed | 12.2025 |
| B    | TITLE REVISED.              | Original Signed | 03.2015 |
| A    | NAME OF DEPARTMENT AMENDED. | Original Signed | 01.2005 |
| REF. | REVISION                    | SIGNATURE       | DATE    |

**SPECIAL FINISHES TO  
CONCRETE SURFACES  
(SHEET 1 OF 2)**



**CIVIL ENGINEERING AND  
DEVELOPMENT DEPARTMENT**

SCALE AS SHOWN

DRAWING NO.

DATE JAN 1991

**C2003 /1C**