



DETAIL '1'

SCALE 1:2

WEEPHOLES TO ALIGN WITH VERTICAL REBATES

LARGE BLOCK PATTERN

SCALE 1:25

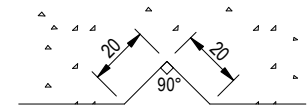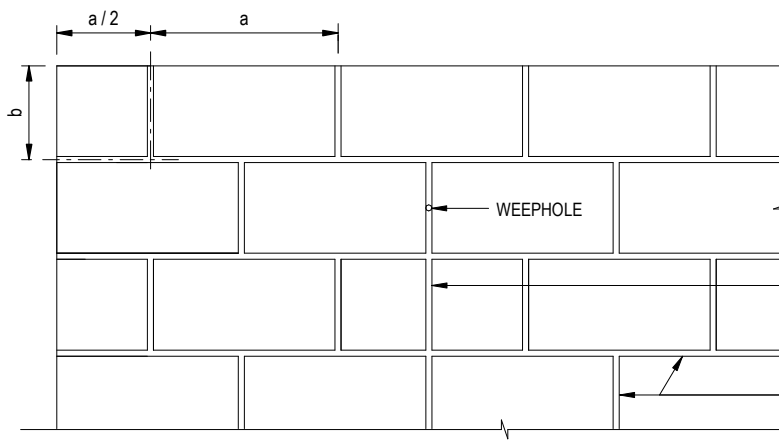

DETAIL '2'

SCALE 1:2

SPECIAL VERTICAL REBATES SHALL BE PROVIDED DOWN TO BASE BELOW ALL WEEPHOLES

REBATE, SEE DETAIL '2'

SMALL BLOCK PATTERN

SCALE 1:25

NOTES:

1. ALL DIMENSIONS ARE IN MILLIMETRES.
2. DIMENSIONS 'a' AND 'b' SHALL BE SPECIFIED.

| | | | |
|------|-----------------------------|-----------------|---------|
| C | BIM REVISION. | Original Signed | 12.2025 |
| B | TITLE REVISED. | Original Signed | 03.2015 |
| A | NAME OF DEPARTMENT AMENDED. | Original Signed | 01.2005 |
| REF. | REVISION | SIGNATURE | DATE |

SPECIAL FINISHES TO CONCRETE SURFACES (SHEET 2 OF 2)



CIVIL ENGINEERING AND DEVELOPMENT DEPARTMENT

SCALE AS SHOWN

DRAWING NO.

DATE JAN 1991

C2003 /2C