



DETAILS OF MOUNTING ON SLOPE

DIAGRAMMATIC

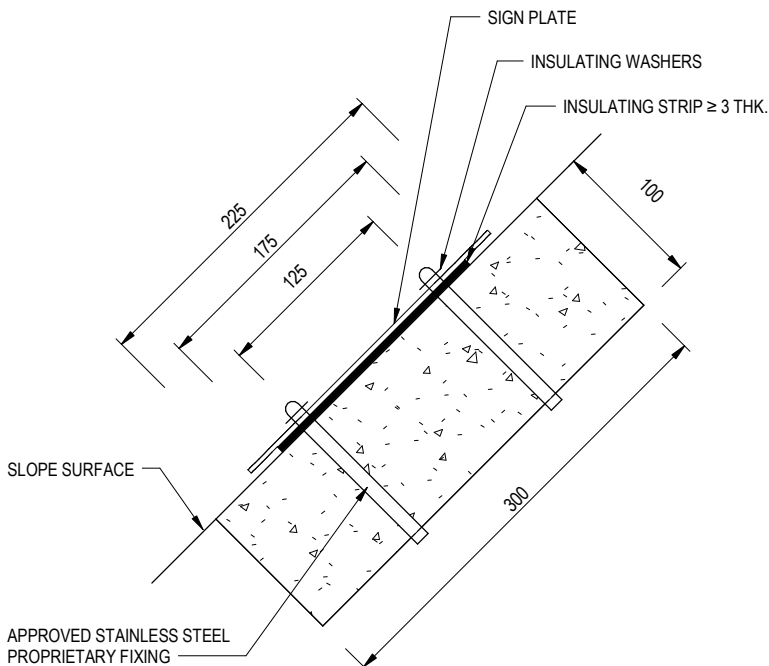

DETAIL 'A'

SCALE 1 : 5

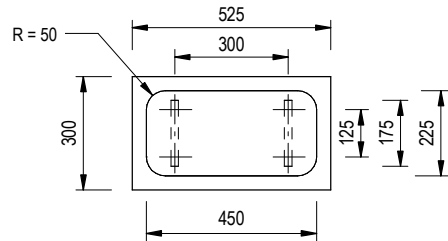

VIEW 'X'

SCALE 1 : 20

| | | | |
|------|-----------------------------|-----------------|---------|
| D | BIM OBJECT REVISION. | Original Signed | 12.2025 |
| C | MINOR ADMENDMENT. | Original Signed | 01.2010 |
| B | NAME OF DEPARTMENT AMENDED. | Original Signed | 01.2005 |
| A | GENERAL REVISION. | Original Signed | 12.2002 |
| REF. | REVISION | SIGNATURE | DATE |

**DISPLAY SIGN FOR
SLOPE REGISTRATION NUMBER
(SHEET 2 OF 2)**

CEDD
CIVIL ENGINEERING AND
DEVELOPMENT DEPARTMENT

| | |
|----------------|---------------------------------|
| SCALE AS SHOWN | DRAWING NO. C2505 /2D |
| DATE SEPT 98 | |