


TYPICAL DETAILS

SCALE 1 : 20

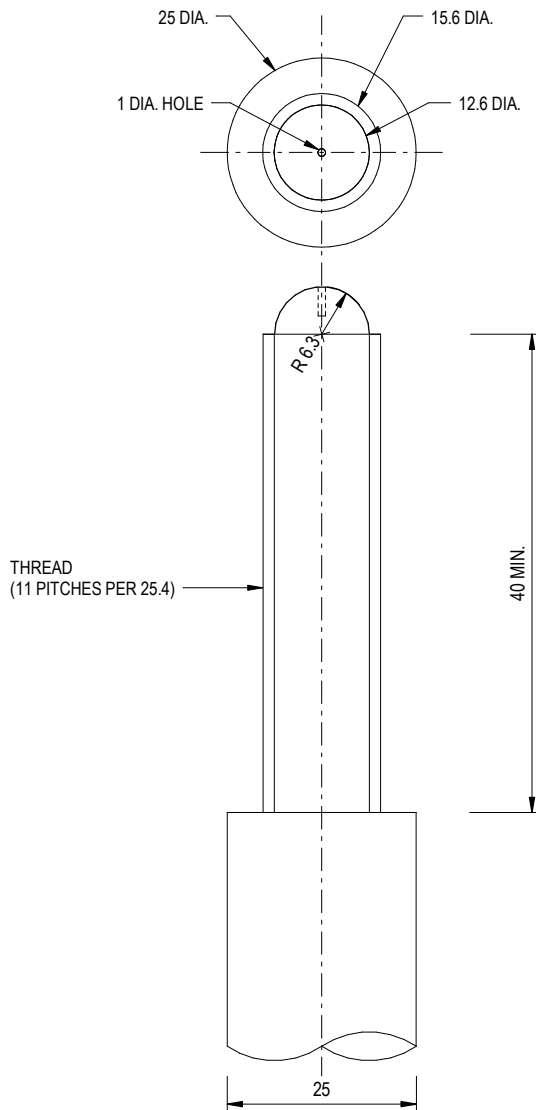

DETAIL 'A'

SCALE 1 : 1

NOTE:

1. ALL DIMENSIONS ARE IN MILLIMETRES.

B	BIM OBJECT REVISION.	Original Signed	12.2025
A	NAME OF DEPARTMENT AMENDED.	Original Signed	01.2005
-	NEW ISSUE.	Original Signed	12.2002
REF.	REVISION	SIGNATURE	DATE

GROUND SETTLEMENT MARKER



CIVIL ENGINEERING AND DEVELOPMENT DEPARTMENT

SCALE AS SHOWN

DRAWING NO.

DATE DEC 2002

C2512B