


**NORMAL VIEW TO THE SLOPE FACE**

SCALE 1:20

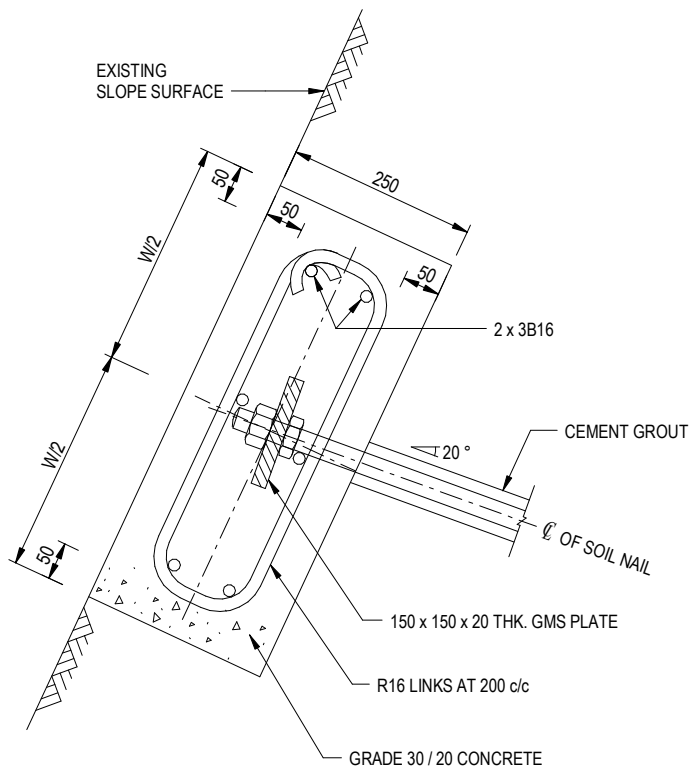

**SECTION A - A**


SCALE 1:10

**NOTES:**

1. ALL DIMENSIONS ARE IN MILLIMETRES.
2. DETAILS OF THE OPENINGS AT THE MILD STEEL PLATE FOR PASSING THROUGH THE STEEL BAR AND WIRE SHALL BE REFERRED TO THE LATEST VERSION OF STD. DRG. NO. C2106.
3. B DENOTES GRADE 500B RIBBED REINFORCEMENT.
4. R DENOTES GRADE 250 PLAIN REINFORCEMENT.

C	BIM REVISION.	Original Signed	12.2025
B	WIDTH OF EMBEDDED TIE BEAM REVISED.	Original Signed	04.2025
A	BAR NOTATIONS AMENDED.	Original Signed	12.2014
-	NEW ISSUE.	Original Signed	06.2009
REF.	REVISION	SIGNATURE	DATE

**DETAILS OF EMBEDDED TIE BEAM FOR STEEP CUT SLOPES**

 <b>CIVIL ENGINEERING AND DEVELOPMENT DEPARTMENT</b>	
SCALE AS SHOWN	DRAWING NO.
DATE JUNE 2009	<b>C2525C</b>