



PART ELEVATION
DIAGRAMMATIC

NOTES:


1. ALL DIMENSIONS ARE IN MILLIMETRES.
2. DIMENSIONS 'x' AND 'y' SHALL BE SPECIFIED.
3. ALL FORMWORK SHALL BE F3 FINISH.
4. WEEPHOLES ON THESE SURFACES SHALL ALIGN WITH RECESSES.

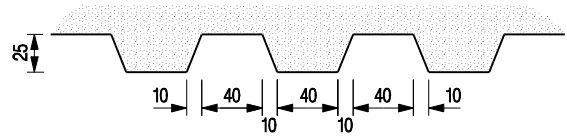


SHALLOW RIB PATTERN
SCALE 1 : 5

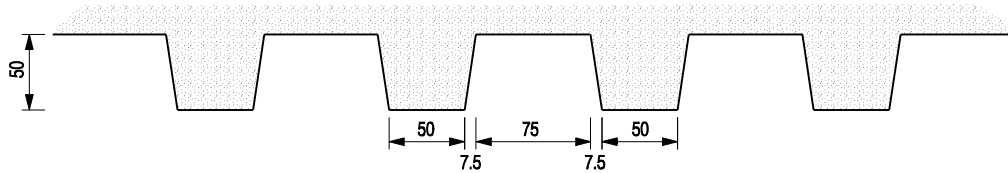

DEEP RIB PATTERN
SCALE 1 : 5

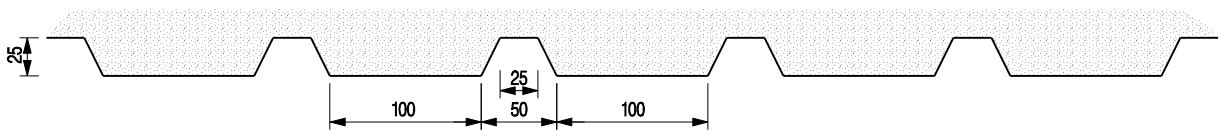

SHIP-LAP PATTERN
SCALE 1 : 5

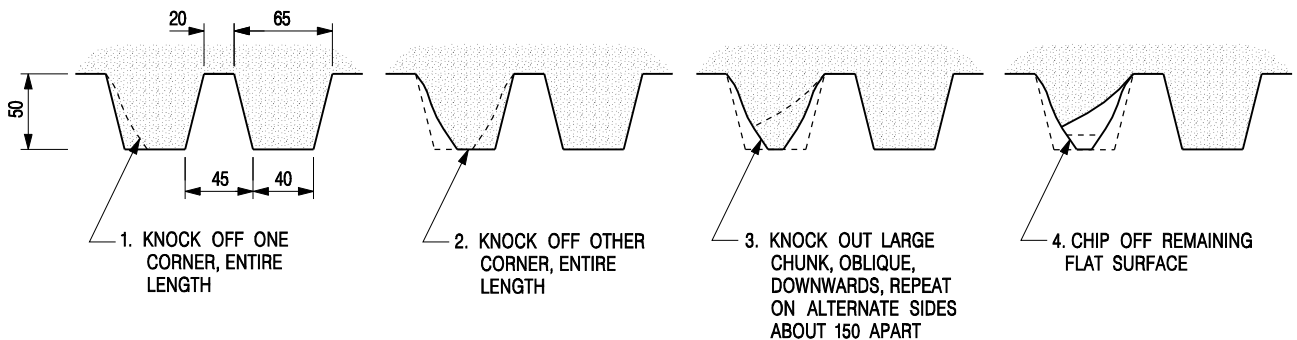

FRACTURED RIB FINISH
SCALE 1 : 5

B	TITLE REVISED.	Original Signed	03.2015
A	NAME OF DEPARTMENT AMENDED.	Original Signed	01.2005
REF.	REVISION	SIGNATURE	DATE

**SPECIAL FINISHES TO
CONCRETE SURFACES
(SHEET 1 OF 2)**



**CIVIL ENGINEERING AND
DEVELOPMENT DEPARTMENT**

SCALE AS SHOWN

DRAWING NO.

DATE JAN 1991

C2003 /1B