
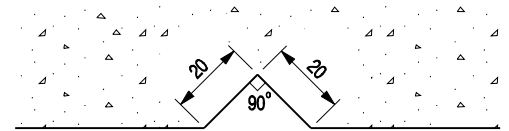


**DETAIL '1'**  
SCALE 1 : 2

WEEPHOLES TO ALIGN WITH VERTICAL REBATES

**LARGE BLOCK PATTERN**  
SCALE 1 : 25

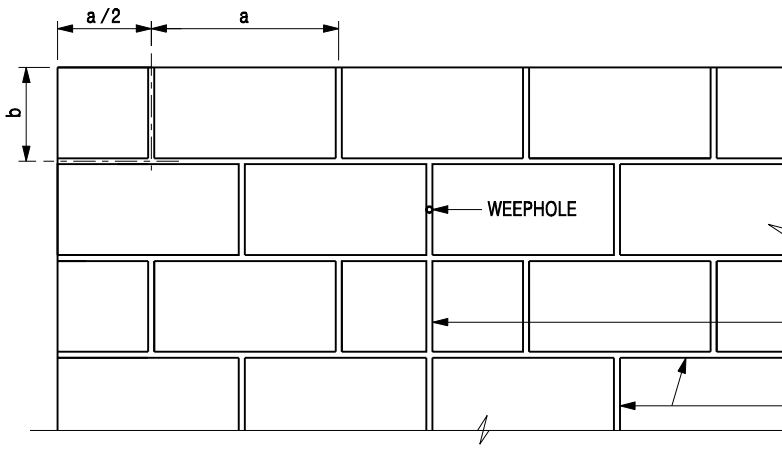

**DETAIL '2'**  
SCALE 1 : 2

SPECIAL VERTICAL REBATES SHALL BE PROVIDED DOWN TO BASE BELOW ALL WEEPHOLES  
REBATE, SEE DETAIL '2'


**SMALL BLOCK PATTERN**  
SCALE 1 : 25

**NOTES:**

1. ALL DIMENSIONS ARE IN MILLIMETRES.
2. DIMENSIONS 'a' AND 'b' SHALL BE SPECIFIED.

B	TITLE REVISED.	Original Signed	03.2015
A	NAME OF DEPARTMENT AMENDED.	Original Signed	01.2005
<b>REF.</b>	<b>REVISION</b>	<b>SIGNATURE</b>	<b>DATE</b>

**SPECIAL FINISHES TO  
CONCRETE SURFACES  
(SHEET 2 OF 2)**

 <b>CIVIL ENGINEERING AND DEVELOPMENT DEPARTMENT</b>	
<b>SCALE</b> AS SHOWN	<b>DRAWING NO.</b>
<b>DATE</b> JAN 1991	<b>C2003 /2B</b>