



ELEVATION

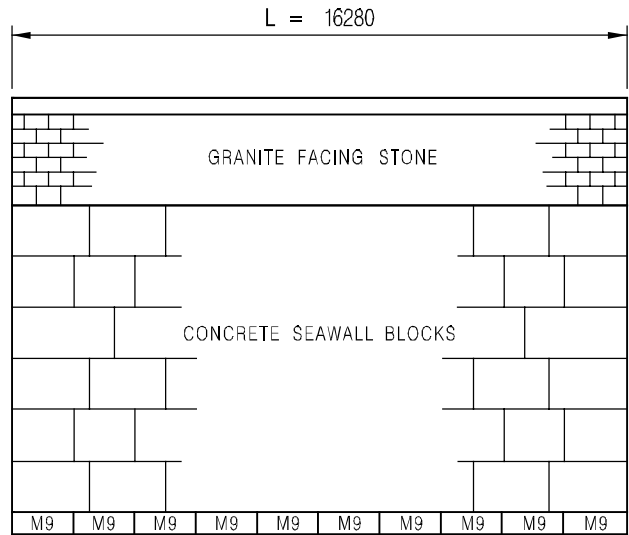

ELEVATION

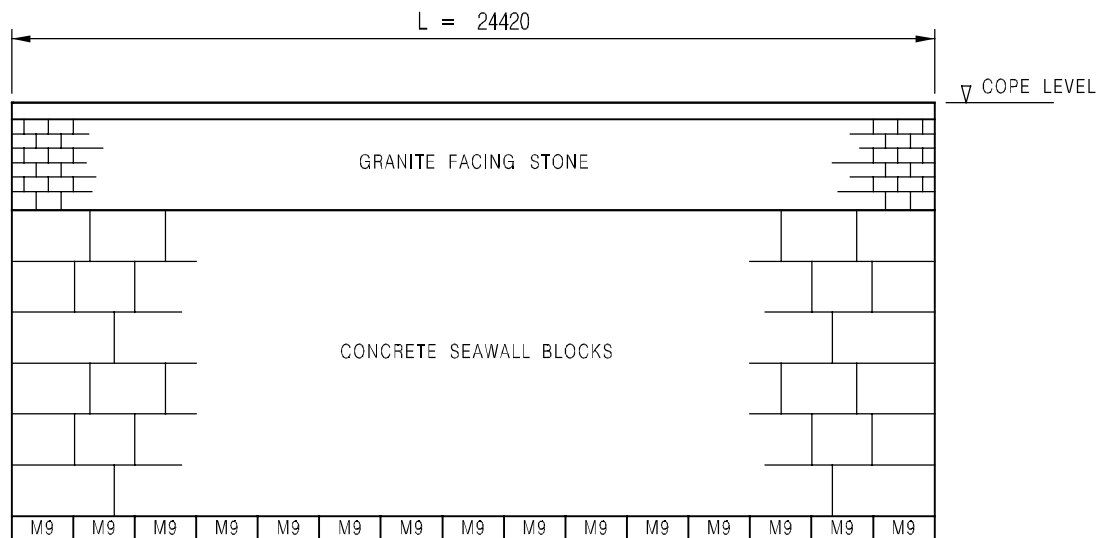

ELEVATION

NOTES:

1. THIS DRAWING SHALL BE READ IN CONJUNCTION WITH DRG. NO. C3002.

B	NAME OF DEPARTMENT AMENDED.	Original Signed	09.2004
A	OVERALL REVISION AND REARRANGEMENT OF DRAWINGS NO. C3002 TO C3008/3.	Original Signed	01.1999
REF.	REVISION	SIGNATURE	DATE

GRAVITY SEAWALL
TYPICAL LENGTH OF SEAWALL PANELS BETWEEN SLIP JOINTS (L)



CIVIL ENGINEERING AND DEVELOPMENT DEPARTMENT

SCALE 1 : 200

DATE JAN 1991

DRAWING NO.
C3003B