


位置圖 LOCATION PLAN
比例 SCALE 1 : 10 000

- 圖例 LEGEND :
- 擬建工地範圍 PROPOSED SITE LIMIT
 - 擬建土地平整工地 PROPOSED SITE FORMATION WORKS AREA
 - 擬建L54B路行車道 PROPOSED ROAD L54B CARRIAGEWAY
 - 擬新建鄉村道路 PROPOSED NEW VILLAGE ROAD
 - 擬擴闊鄉村道路 PROPOSED WIDENING OF VILLAGE ROAD
 - 擬建行人路 PROPOSED FOOTWAY
 - 擬建花槽/種植地帶 PROPOSED PLANTER / LANDSCAPING AREA
 - 擬建斜坡 PROPOSED SLOPE
 - 擬建護土牆 PROPOSED RETAINING WALL
 - 擬建5米垂直隔音屏障 PROPOSED VERTICAL NOISE BARRIERS OF 5m HIGH
 - 擬建行人過路處 PROPOSED PEDESTRIAN CROSSING
 - 擬建車輛出入通道 PROPOSED VEHICULAR RUN-IN

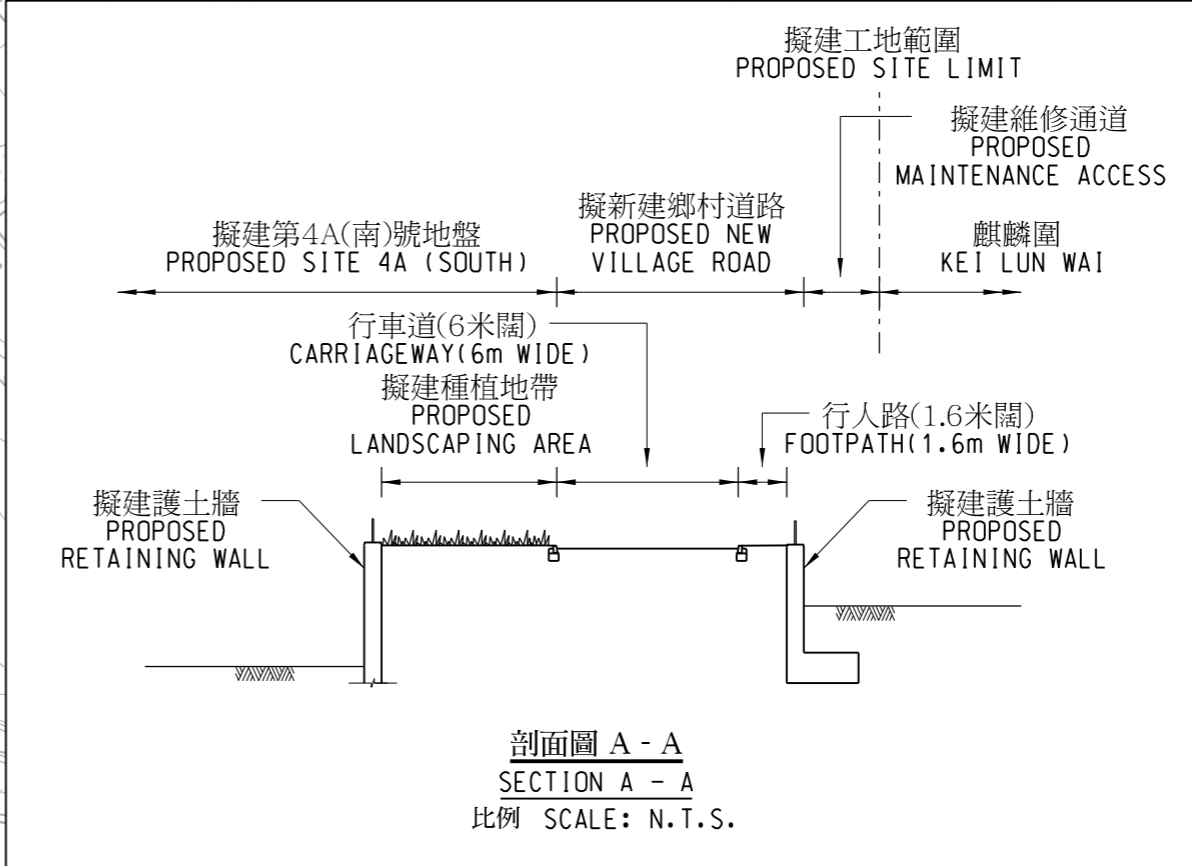

剖面圖 A - A
SECTION A - A
比例 SCALE: N.T.S.

drawing title 圖則名稱
工務工程計劃 - 7844CL
屯門第54區土地平整、道路及渠務工程第2期第4B階段 - 平面圖
PWP ITEM - 7844CL
FORMATION, ROADS AND DRAINS IN AREA 54, TUEN MUN - PHASE 2 STAGE 4B - LAYOUT PLAN

S:\NP201501\SKETCH\WSK-NP201501-0400.dgn