
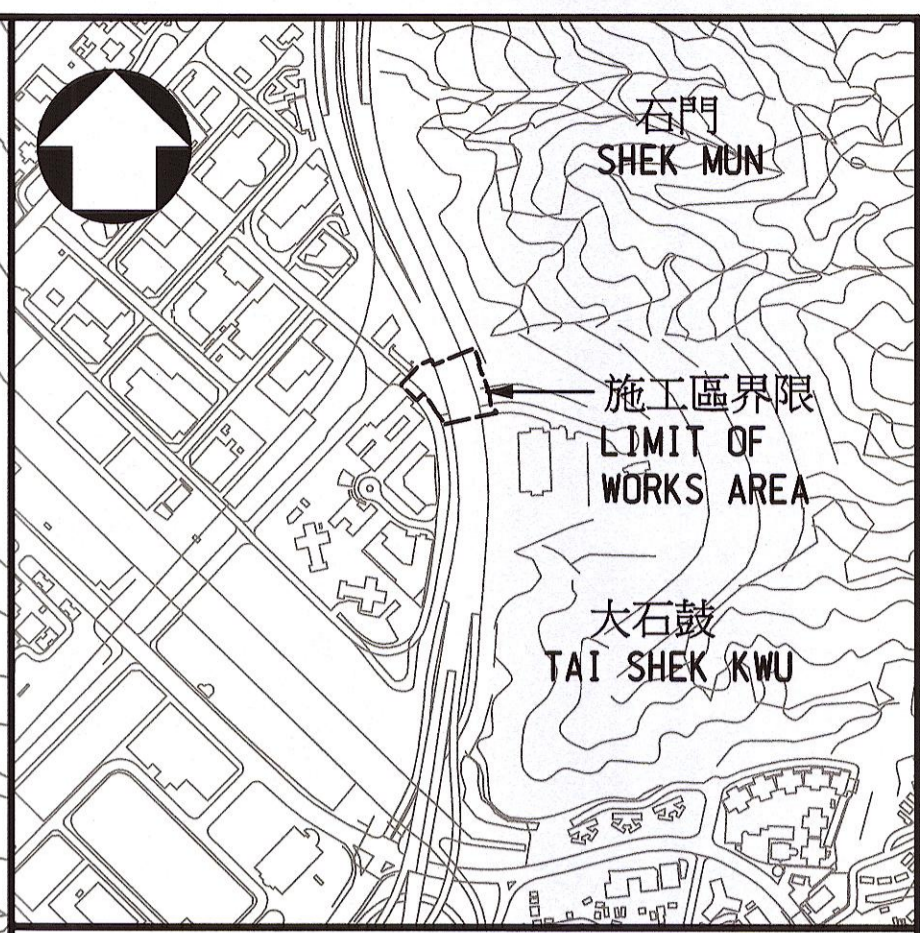


Printed by : 12/10/2018
 Filename : X:\2514502 (CE81 Shek Mun)\CADD\02_Drawing\01 - Investigation Drawing\007-Statutory Gazettal\WSP_CE81_L.GZ_001.dgn

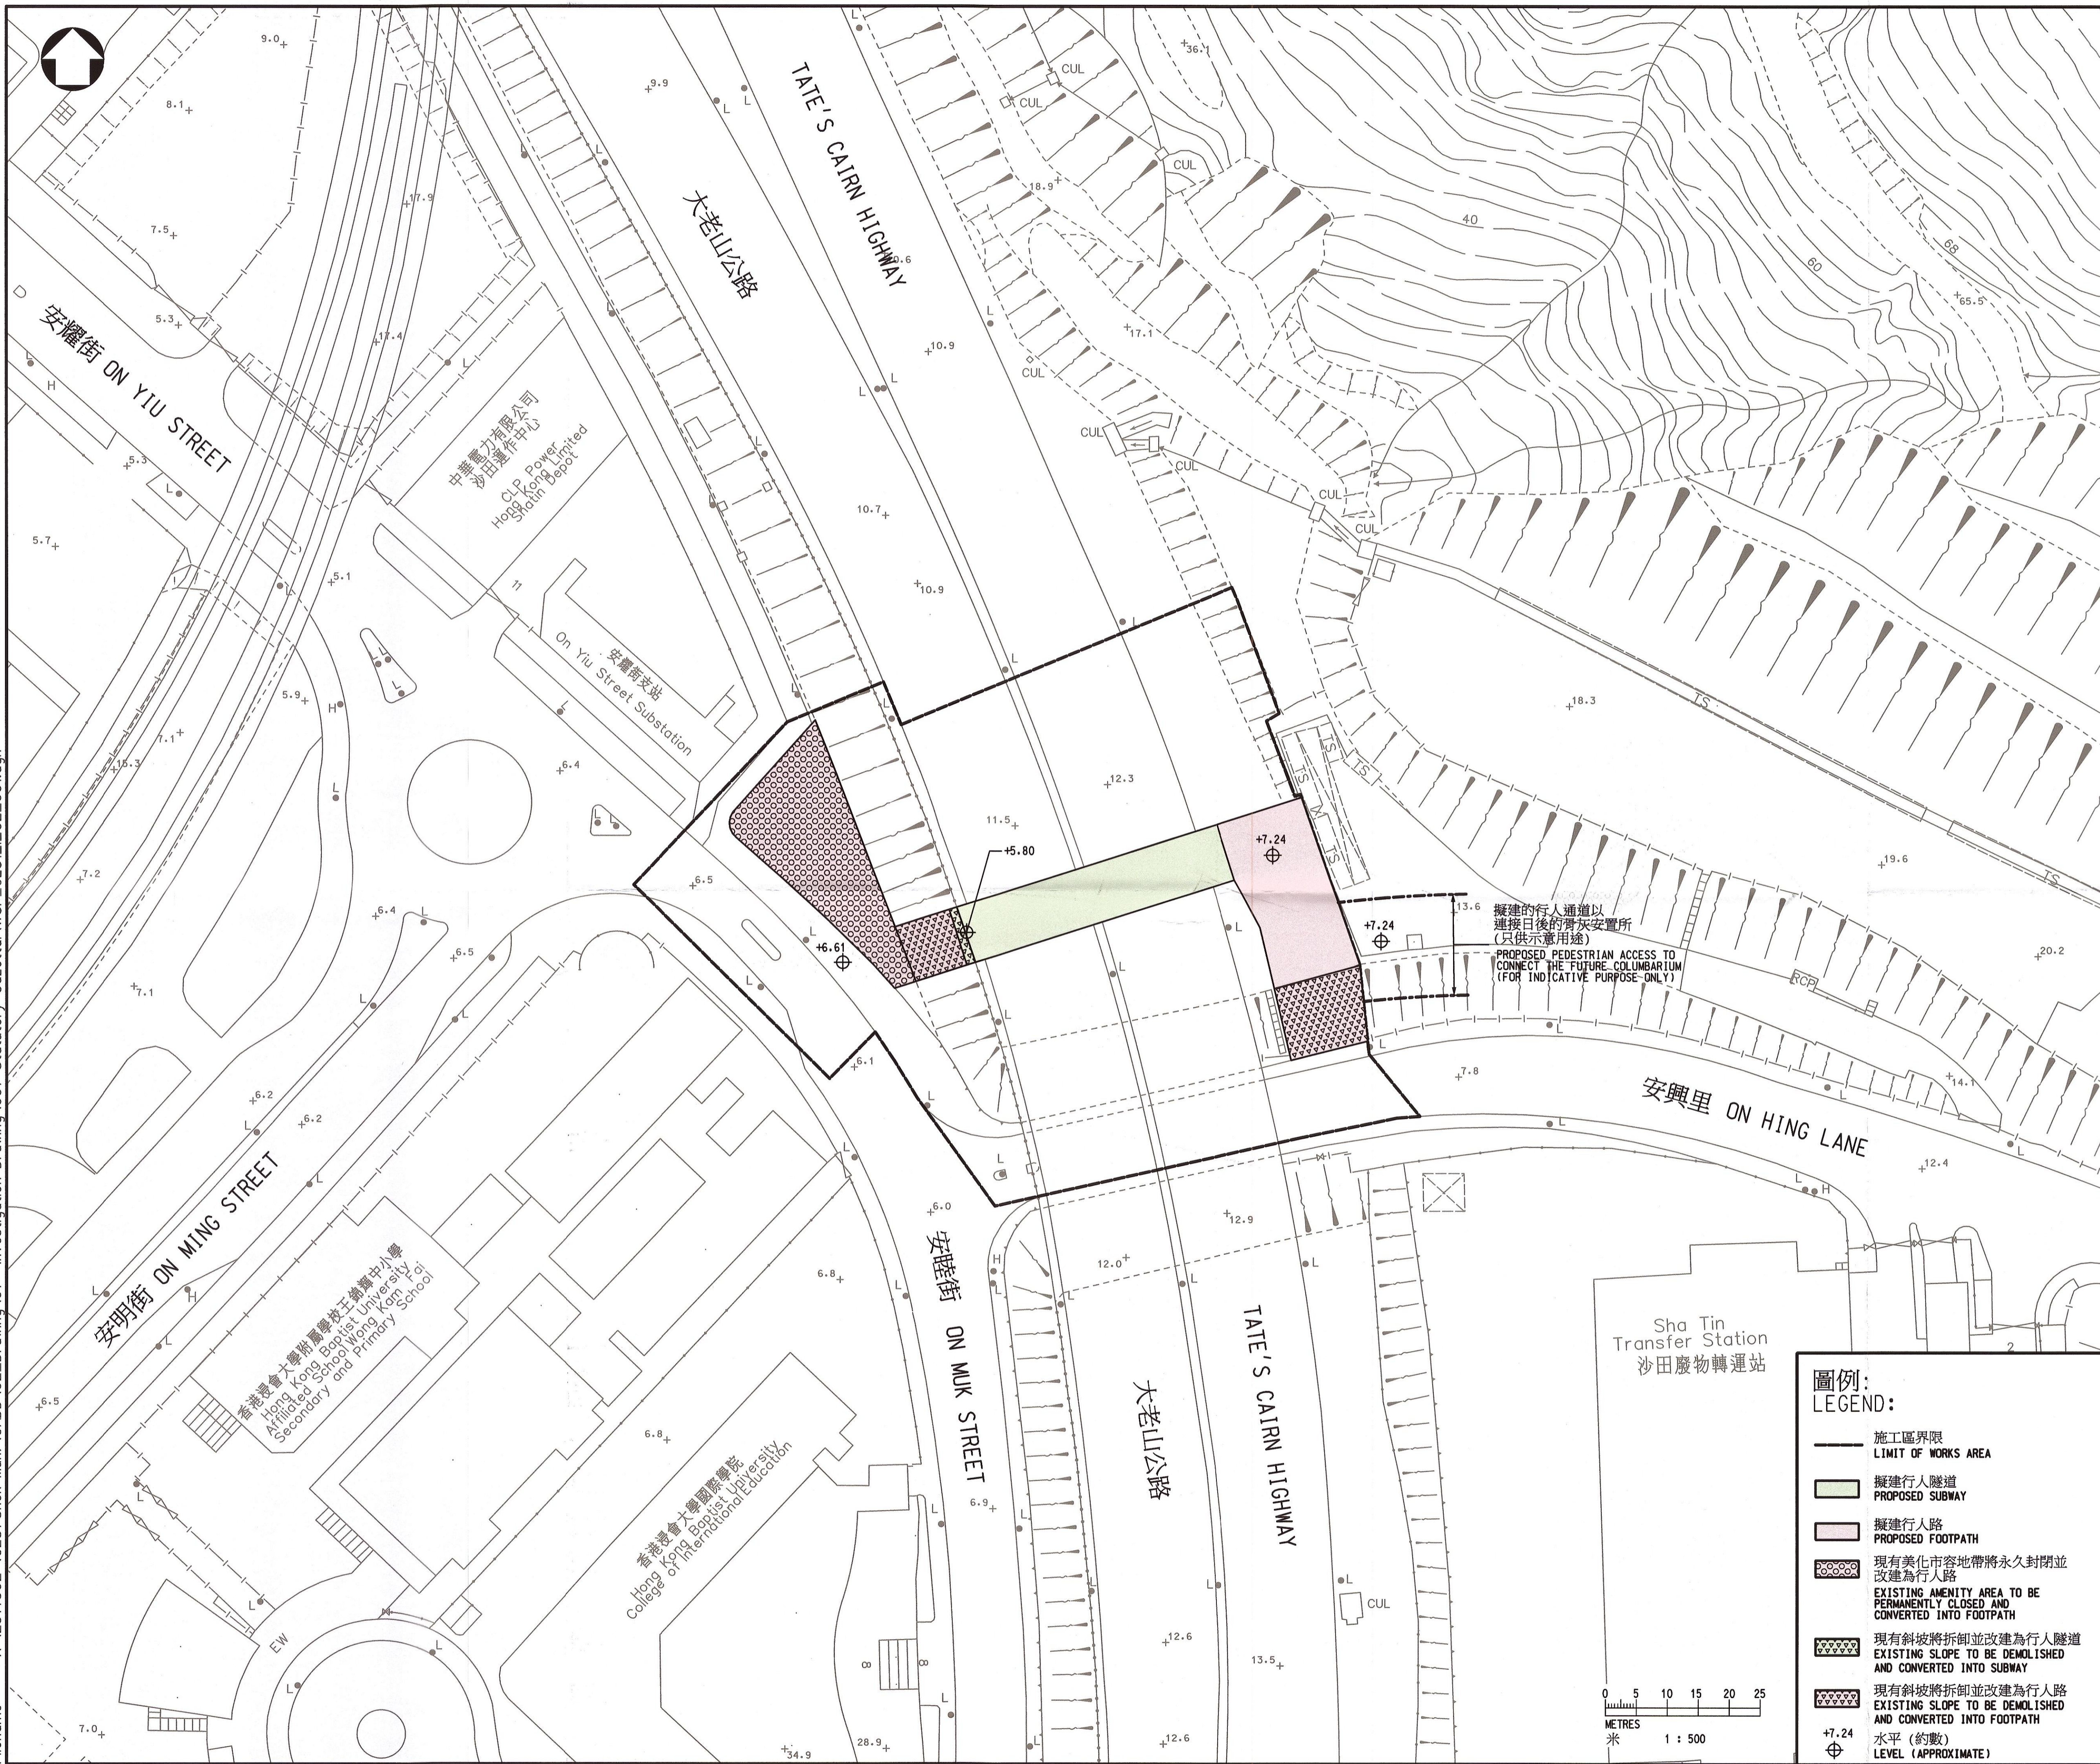

索引圖 KEY PLAN
 比例 SCALE 1:10000

- 註釋 NOTES:
- 除另有說明外，所有量度以米為單位。
 ALL DIMENSIONS ARE IN METRES UNLESS OTHERWISE SPECIFIED.
 - 所有水平均為約數，以米為單位，並在香港主水平基準以上。
 ALL LEVELS ARE APPROXIMATE VALUES AND IN METRES ABOVE HONG KONG PRINCIPAL DATUM.
 - 如有需要，施工區界限內部分現有行車道和行人路或會分階段暫時封閉。
 SECTIONS OF THE EXISTING CARRIAGEWAYS AND FOOTPATHS WITHIN THE LIMIT OF WORKS AREA MAY BE TEMPORARILY CLOSED IN PHASES AS AND WHEN REQUIRED.

批簽 ENDORSED BY
 潘婷 REBECCA PUN
 署理運輸及房屋局常任秘書長(運輸)
 ACTING PERMANENT SECRETARY FOR TRANSPORT AND HOUSING (TRANSPORT)

日期 DATE: 29 OCT 2018

核准 APPROVED BY
 劉鎮達 C T LAU
 土木工程拓展署
 總工程師/土地工程
 CHIEF ENGINEER/LAND WORKS
 CIVIL ENGINEERING AND DEVELOPMENT DEPARTMENT

日期 DATE: 18 OCT 2018

工程名稱 PROJECT TITLE
 工務計劃項目第 5193TB 號
 興建行人隧道以配合沙田石門安興里
 骨灰安置所的設置
 PWP ITEM NO. 5193TB
 CONSTRUCTION OF SUBWAY IN SUPPORT OF
 THE PROVISION OF COLUMBARIUM AT
 ON HING LANE, SHEK MUN, SHATIN

圖則名稱 PLAN TITLE
 根據《道路(工程、使用及補償)條例》
 (第370章)而在憲報公布之圖則
 PLAN FOR GAZETTING UNDER ROADS
 (WORKS, USE AND COMPENSATION)
 ORDINANCE (CHAPTER 370)

圖則編號 PLAN NO.
 CE81/I/GZ/001
 比例 SCALE
 A1 1:500

辦事處 OFFICE
 土木工程處土地工程
 LAND WORKS DIVISION
 CIVIL ENGINEERING OFFICE
 土木工程拓展署
 CIVIL ENGINEERING AND DEVELOPMENT DEPARTMENT

- 圖例 LEGEND:
- 施工區界限 LIMIT OF WORKS AREA
 - 擬建行人隧道 PROPOSED SUBWAY
 - 擬建行人路 PROPOSED FOOTPATH
 - 現有美化市容地帶將永久封閉並改建為行人路 EXISTING AMENITY AREA TO BE PERMANENTLY CLOSED AND CONVERTED INTO FOOTPATH
 - 現有斜坡將拆卸並改建為行人隧道 EXISTING SLOPE TO BE DEMOLISHED AND CONVERTED INTO SUBWAY
 - 現有斜坡將拆卸並改建為行人路 EXISTING SLOPE TO BE DEMOLISHED AND CONVERTED INTO FOOTPATH
 - 水平(約數) LEVEL (APPROXIMATE)

