


- 圖例： LEGEND:**
- 施工區界限
LIMIT OF WORKS AREA
 - 擬建行車道
PROPOSED CARRIAGEWAY
 - 擬建單車徑
PROPOSED CYCLE TRACK
 - 擬建行人路
PROPOSED FOOTPATH
 - 擬建中央分隔帶/安全島
PROPOSED CENTRAL MEDIAN/REFUGE ISLAND
 - 擬建隔音屏障
PROPOSED NOISE BARRIER
 - 擬建車輛進出口通道 (大約位置)
PROPOSED RUN-IN/RUN-OUT (APPROXIMATE LOCATION)
 - 擬建行人過路處
PROPOSED PEDESTRIAN CROSSING
 - 擬建牆土牆 (大約位置)
PROPOSED RETAINING WALL (APPROXIMATE LOCATION)
 - 現有行人路將永久封閉並改建為行車道
EXISTING FOOTPATH TO BE PERMANENTLY CLOSED AND CONVERTED INTO CARRIAGEWAY
 - 現有行車道將暫時封閉並重建
EXISTING CARRIAGEWAY TO BE TEMPORARILY CLOSED AND RECONSTRUCTED
 - 現有行人路將暫時封閉並重建
EXISTING FOOTPATH TO BE TEMPORARILY CLOSED AND RECONSTRUCTED
 - 現有隔音屏障將拆卸並改建為行車道
EXISTING NOISE BARRIER TO BE DEMOLISHED AND CONVERTED INTO CARRIAGEWAY
 - 行車線 (每一箭頭代表一條行車線)
TRAFFIC LANE (ONE ARROW REPRESENTS ONE LANE)
 - 擬建巴士總站 (大約位置) (只供示意用途)
PROPOSED BUS TERMINUS (APPROXIMATE LOCATION) (FOR INDICATIVE PURPOSE ONLY)
 - 工務計劃項目第 7827CL 號 (部分)
元朗南第二期發展的的道路工程 (只供示意用途)
PWP ITEM NO. 7827CL (PART)
ROAD WORKS UNDER YUEN LONG SOUTH DEVELOPMENT - SECOND PHASE DEVELOPMENT (FOR INDICATIVE PURPOSE ONLY)
 - 工務計劃項目第 873CL 號
元朗大旗嶺公營房屋發展之工地平整和基礎建設工程
道路工程 (只供示意用途)
ROAD WORKS UNDER PWP ITEM NO. B873CL
SITE FORMATION AND INFRASTRUCTURE WORKS FOR PUBLIC HOUSING DEVELOPMENT AT TAI KEI LENG, YUEN LONG (FOR INDICATIVE PURPOSE ONLY)

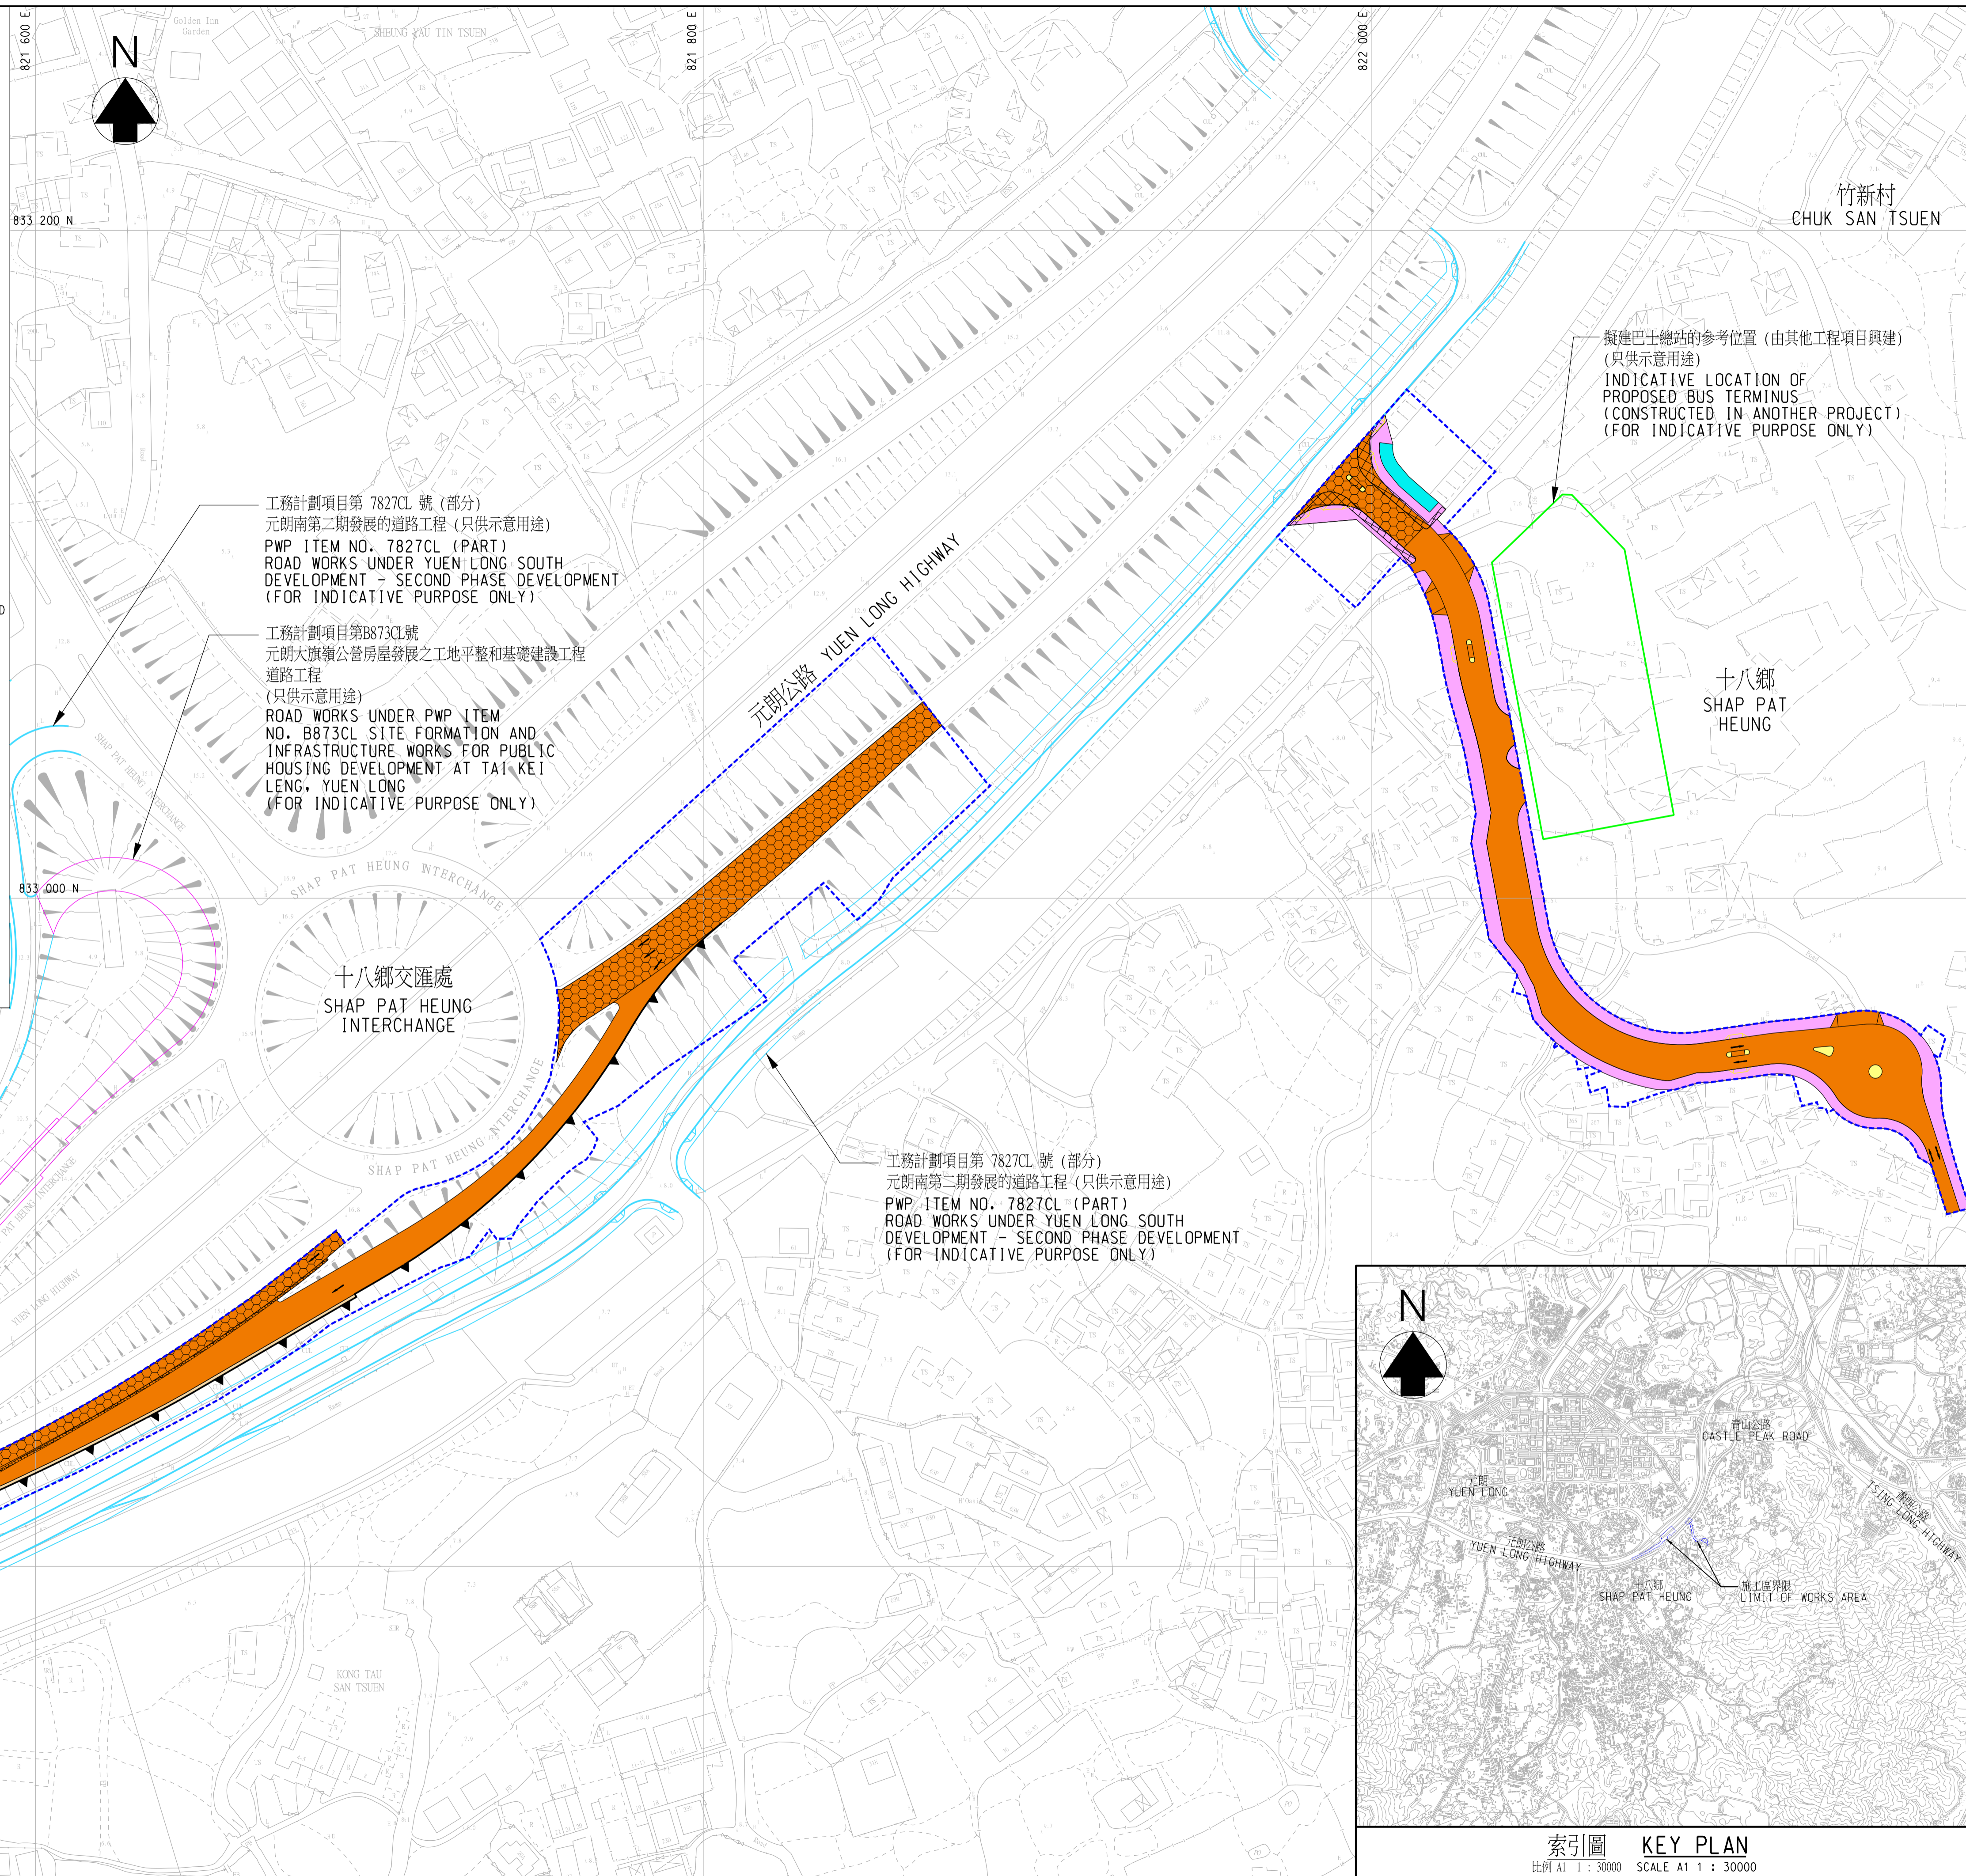

- 註釋 NOTES:**
1. 除另有指明外，所有量度均以米為單位。
ALL DIMENSIONS ARE IN METRES UNLESS OTHERWISE SPECIFIED.
 2. 所有水平均為約數，以米為單位，並在香港主水平基準上。
ALL LEVELS ARE APPROXIMATE VALUES AND IN METRES ABOVE HONG KONG PRINCIPAL DATUM.
 3. 如有需要，施工區界限內的部分現有行車道、行人路和小徑或會分段暫時封閉。
SECTIONS OF THE EXISTING CARRIAGEWAYS, FOOTPATHS AND TRACKS WITHIN THE LIMIT OF WORKS AREA MAY BE TEMPORARILY CLOSED IN PHASES AS AND WHEN REQUIRED.
 4. 如有需要，斜坡穩固工程或會在施工區界限之內進行。
SLOPE STABILIZATION WORKS MAY BE CARRIED OUT WITHIN THE LIMIT OF WORKS AREA AS AND WHEN REQUIRED.

批註 ENDORSED BY	陳美寶 CHAN MUI HO
運輸及物流局常任秘書長 PERMANENT SECRETARY FOR TRANSPORT AND LOGISTICS	日期 DATE
核准 APPROVED BY	李耀年 ROBIN H. N. LEE
土木工程拓展署 DEPUTY HEAD OF CIVIL ENGINEERING OFFICE (HOUSING) CIVIL ENGINEERING AND DEVELOPMENT DEPARTMENT	日期 DATE

工程名稱 PROJECT TITLE
工務計劃項目第 873CL 號
元朗十八鄉公營房屋發展之工地平整和基礎建設工程
道路工程
ROAD WORKS UNDER PWP ITEM NO. B873CL
SITE FORMATION AND INFRASTRUCTURE WORKS FOR PUBLIC HOUSING DEVELOPMENT AT SHAP PAT HEUNG, YUEN LONG

圖則名稱 PLAN TITLE
根據《道路(工程、使用及補償)條例》
(第 370 章)而在憲報公布之圖則
PLAN FOR GAZETTING UNDER ROADS
(WORKS, USE AND COMPENSATION)
ORDINANCE (CHAPTER 370)

圖則編號 PLAN NO.	比例 SCALE
4110336/BIN/S&T/GZ/001	1 : 1000 (A1) 1 : 2000 (A3)

保留版權 COPYRIGHT RESERVED

辦事處 OFFICE
土木工程處
CIVIL ENGINEERING OFFICE

