


位置圖 LOCATION PLAN 比例 SCALE 1:20000

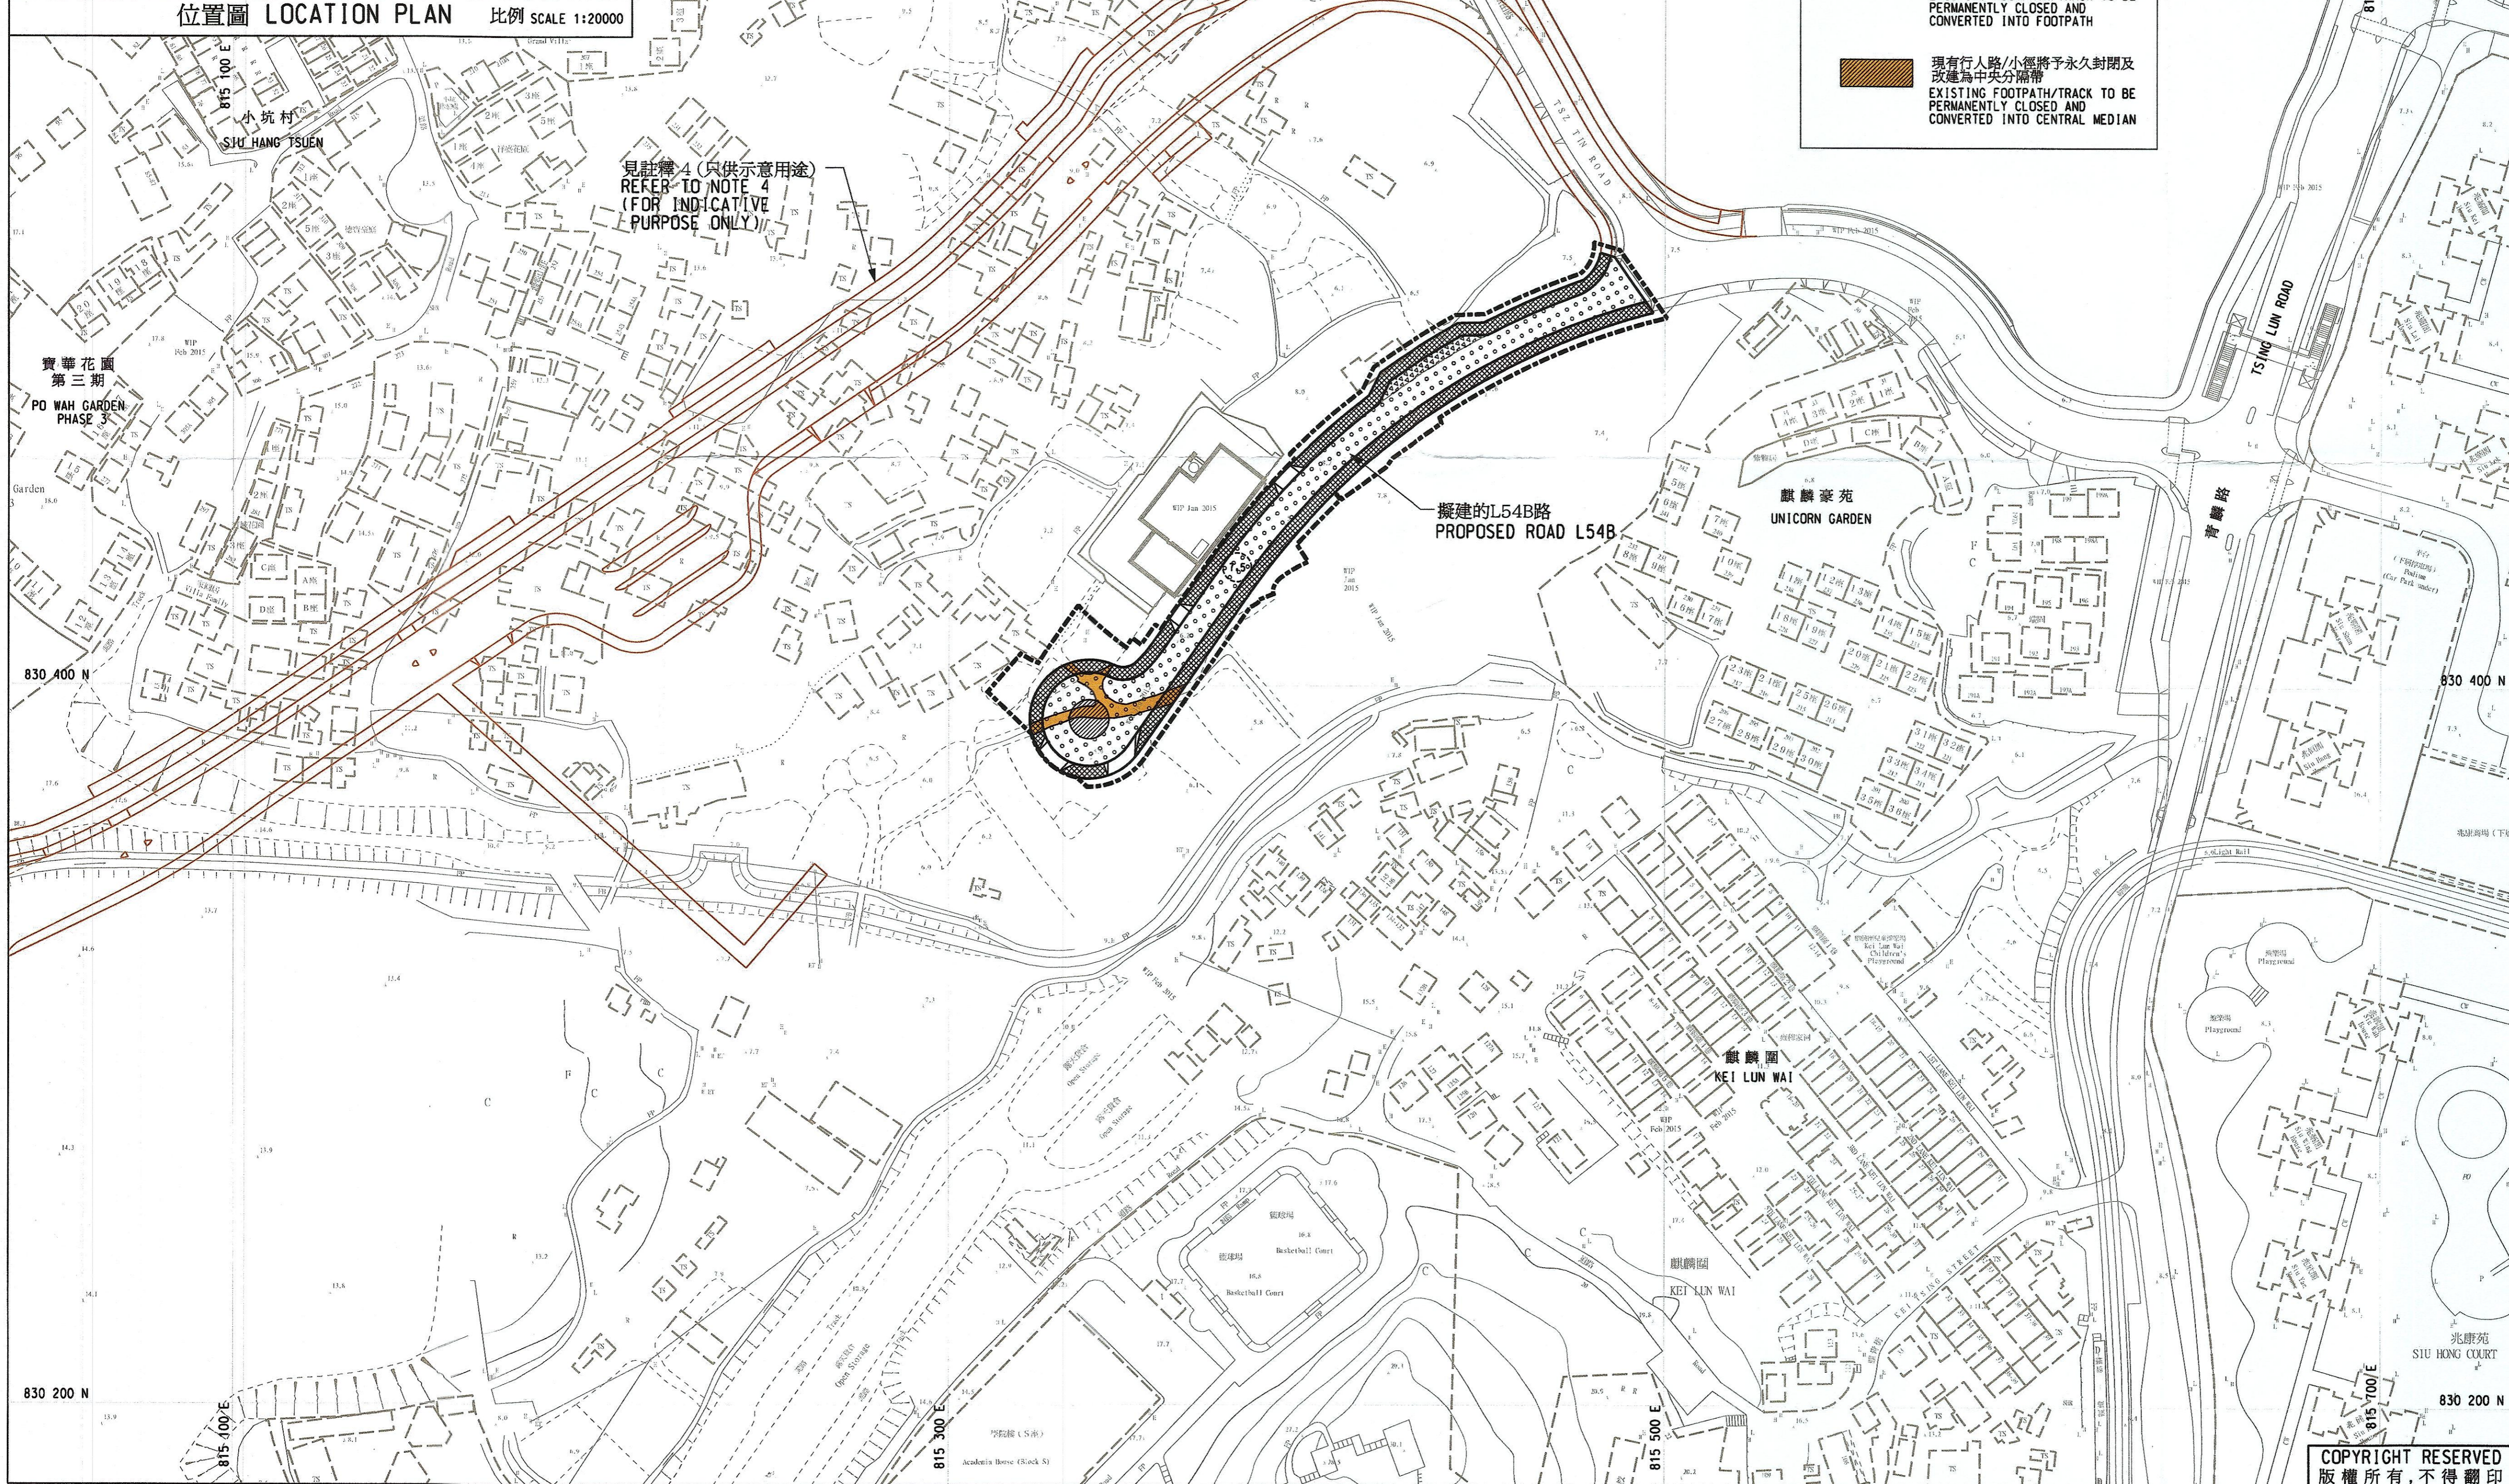

見註釋 4 (只供示意用途)
REFER TO NOTE 4
(FOR INDICATIVE
PURPOSE ONLY)

- 圖例 LEGEND:
- 施工區界限
LIMIT OF WORKS AREA
 - 擬建行車道
PROPOSED CARRIAGEWAY
 - 擬建行人路
PROPOSED FOOTPATH
 - 擬建中央分隔帶
PROPOSED CENTRAL MEDIAN
 - △△△△△ 擬建避車處
PROPOSED LAY-BY
 - 擬建車輛出入通道
PROPOSED RUN-IN / RUN-OUT
 - 7.5 擬建道路水平
PROPOSED ROAD LEVEL
 - 現有行人路/小徑將予永久封閉及
改建為行車道
EXISTING FOOTPATH/TRACK TO BE
PERMANENTLY CLOSED AND
CONVERTED INTO CARRIAGEWAY
 - 現有行人路/小徑將予永久封閉及
改建為行人路
EXISTING FOOTPATH/TRACK TO BE
PERMANENTLY CLOSED AND
CONVERTED INTO FOOTPATH
 - 現有行人路/小徑將予永久封閉及
改建為中央分隔帶
EXISTING FOOTPATH/TRACK TO BE
PERMANENTLY CLOSED AND
CONVERTED INTO CENTRAL MEDIAN

- 註釋 NOTES:
- 除在其他方面指定外，全部以米為量度單位。
ALL DIMENSIONS ARE IN METRES, UNLESS OTHERWISE SPECIFIED.
 - 所有水平均為約數，以米為單位及在香港主水平基準上。
ALL LEVELS ARE APPROXIMATE VALUE IN METRES AND ABOVE HONG KONG PRINCIPAL DATUM.
 - 如有需要，施工區界限內現有行人路/小徑的部分路段或會分階段暫時封閉。
TRACKS WITHIN THE LIMIT OF WORKS AREA MAY BE TEMPORARILY CLOSED IN PHASES AS AND WHEN REQUIRED.
 - 在「工務計劃項目第7681CL號(部分)-屯門第54區的土地開拓、道路及渠務工程-第1期第1A組工程-建造部分L54D路及擴闊興富街及工務計劃項目第7681CL號(部分)-屯門第54區的土地開拓、道路及渠務工程-第2期第2組工程-建造L54A路、重置塘亨路及擴闊樂田路」建造的L54A路(其後改為工務計劃項目第7788CL及7789CL號)-CONSTRUCTION OF ROAD L54A UNDER "PWP ITEM NO. 7666CL (PART) - FORMATION, ROADS AND DRAINS IN AREA 54, TUEN MUN - PHASE 1 - PACKAGE 1A - CONSTRUCTION OF PART OF ROAD L54D AND WIDENING OF HING FU STREET AND PWP ITEM NO. 7681CL (PART) - FORMATION, ROADS AND DRAINS IN AREA 54, TUEN MUN - PHASE 2 - PACKAGE 2 - CONSTRUCTION OF ROAD L54A, REPROVISION OF TONG HANG ROAD AND WIDENING OF TSZ TIN ROAD" (RENUMBERED AS PWP ITEM NOS. 7788CL AND 7789CL AFTERWARDS).

批註 ENDORSED BY

Original Signed

黎以德 JOSEPH Y T LAI

運輸及房屋局常任秘書長(運輸)
PERMANENT SECRETARY
FOR TRANSPORT AND HOUSING (TRANSPORT)

日期 DATE: 08 AUG 2016

核准 APPROVED BY

胡泰安 GABRIEL T O WOOD

土木工程拓展署
土地工程處
總工程師/土地工程
CHIEF ENGINEER / LAND WORKS
LAND WORKS DIVISION
CIVIL ENGINEERING AND
DEVELOPMENT DEPARTMENT

日期 DATE: 29.7.2016

圖則名稱 PLAN TITLE

根據《道路(工程、使用及補償)條例》
(第370章)
而在憲報公布的圖則

PLAN FOR GAZETTING UNDER
ROADS (WORKS, USE AND COMPENSATION)
ORDINANCE (CHAPTER 370)

工程名稱 PROJECT TITLE

工務計劃項目第7681CL號(部分)-
屯門第54區的土地開拓、道路及
渠務工程-第2期第4B組工程-
建造L54B路

PWP ITEM NO. 7681CL(PART) -
FORMATION, ROADS AND DRAINS
IN AREA 54, TUEN MUN - PHASE 2
STAGE 4B - CONSTRUCTION OF ROAD
L54B

圖則編號 PLAN NO.

LW 9731

比例 SCALE

1 : 1000
或
如圖示 AS SHOWN

辦事處 OFFICE

土地工程處 LAND WORKS DIVISION
土木工程處 CIVIL ENGINEERING OFFICE

土木工程拓展署
CIVIL ENGINEERING AND
DEVELOPMENT DEPARTMENT

CEDD

COPYRIGHT RESERVED
版權所有，不得翻印